



1 **PLAN VIEW- WITH SUPPORT STAYS**

SCALE: 1:10 MTS.

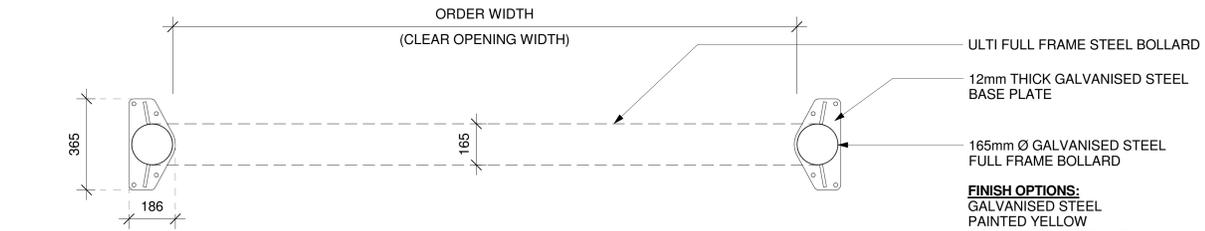


2 **PLAN VIEW- WITHOUT SUPPORT STAYS**

SCALE: 1:10 MTS.

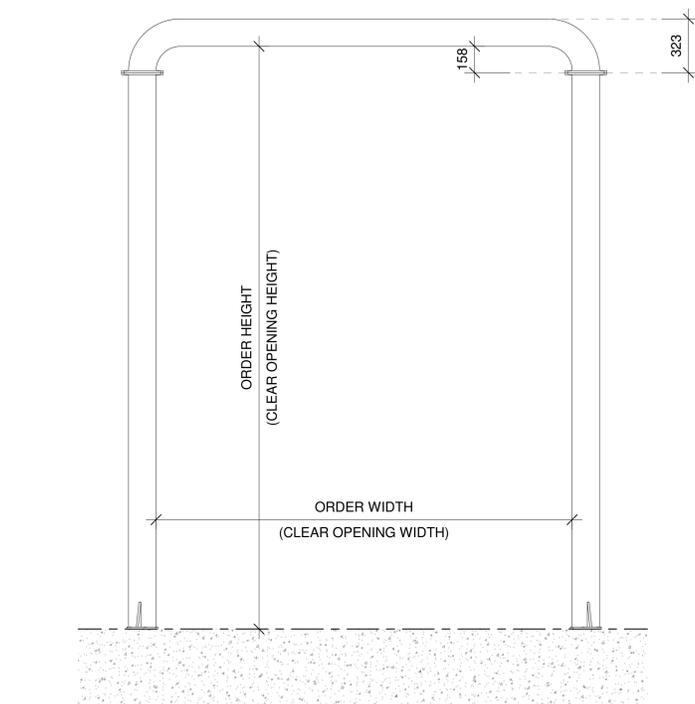


3 **FRONT ELEVATION VIEW**

SCALE: 1:15 MTS.

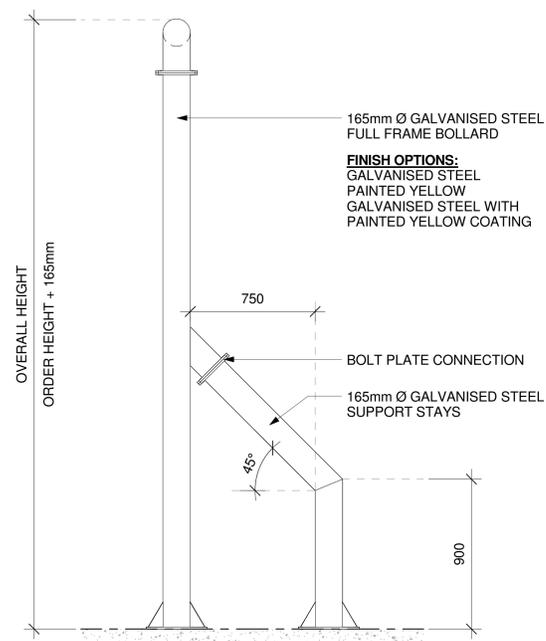


3 **SIDE ELEVATION VIEW (SMALL STAYS)**

SCALE: 1:15 MTS.

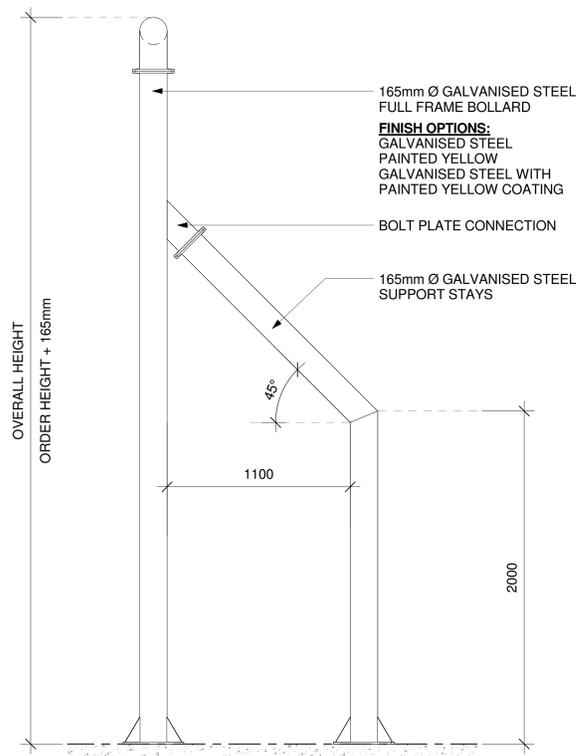


4 **SIDE ELEVATION VIEW (LARGE STAYS)**

SCALE: 1:15 MTS.

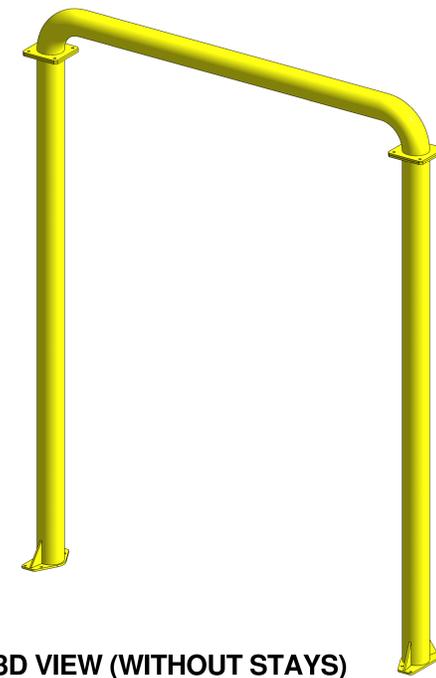


5 **3D VIEW (WITHOUT STAYS)**

SCALE: N.T.S.

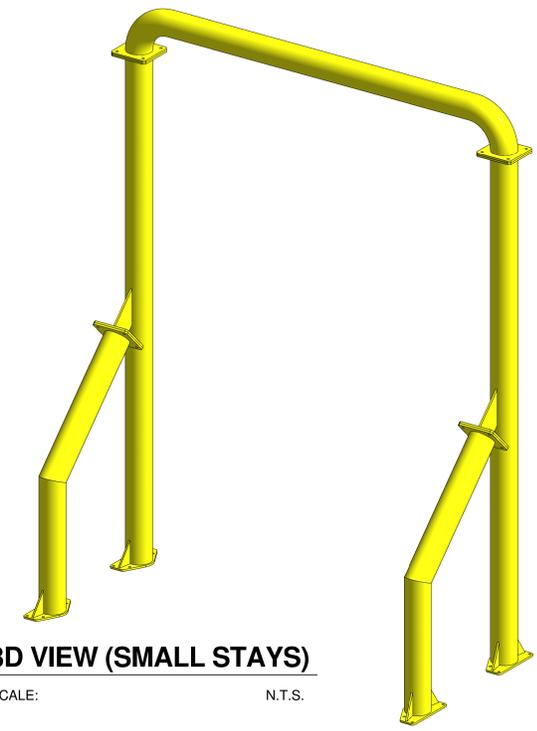

6 **3D VIEW (SMALL STAYS)**

SCALE: N.T.S.

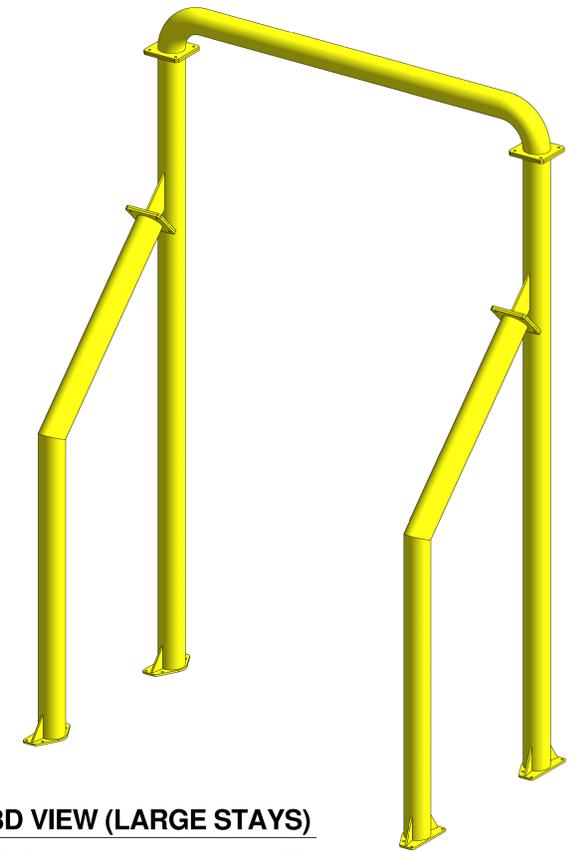

7 **3D VIEW (LARGE STAYS)**

SCALE: N.T.S.



www.ultigroup.co.nz
sales@ultigroup.co.nz
Phone: 0800 807 753
17 McKee Street, Te Rapa, Hamilton, 3200

© UlTiGroup LTD, 2016

UlTi Full Frame Steel Bollard

No.	Description	Date
1	CHECKED BY TS	12.06.2016

PLAN VIEW, ELEVATION AND 3D VIEW

Project Number	-
Date	11.08.2016
Drawn By	J.ENRIQUEZ
BOLLARD-FULLFRAME-001	
Scale	As indicated

NOTE:
CONTACT ULTI GROUP FOR ANY CUSTOMISATIONS
AND TO DISCUSS PROJECT SPECIFIC INFORMATION