


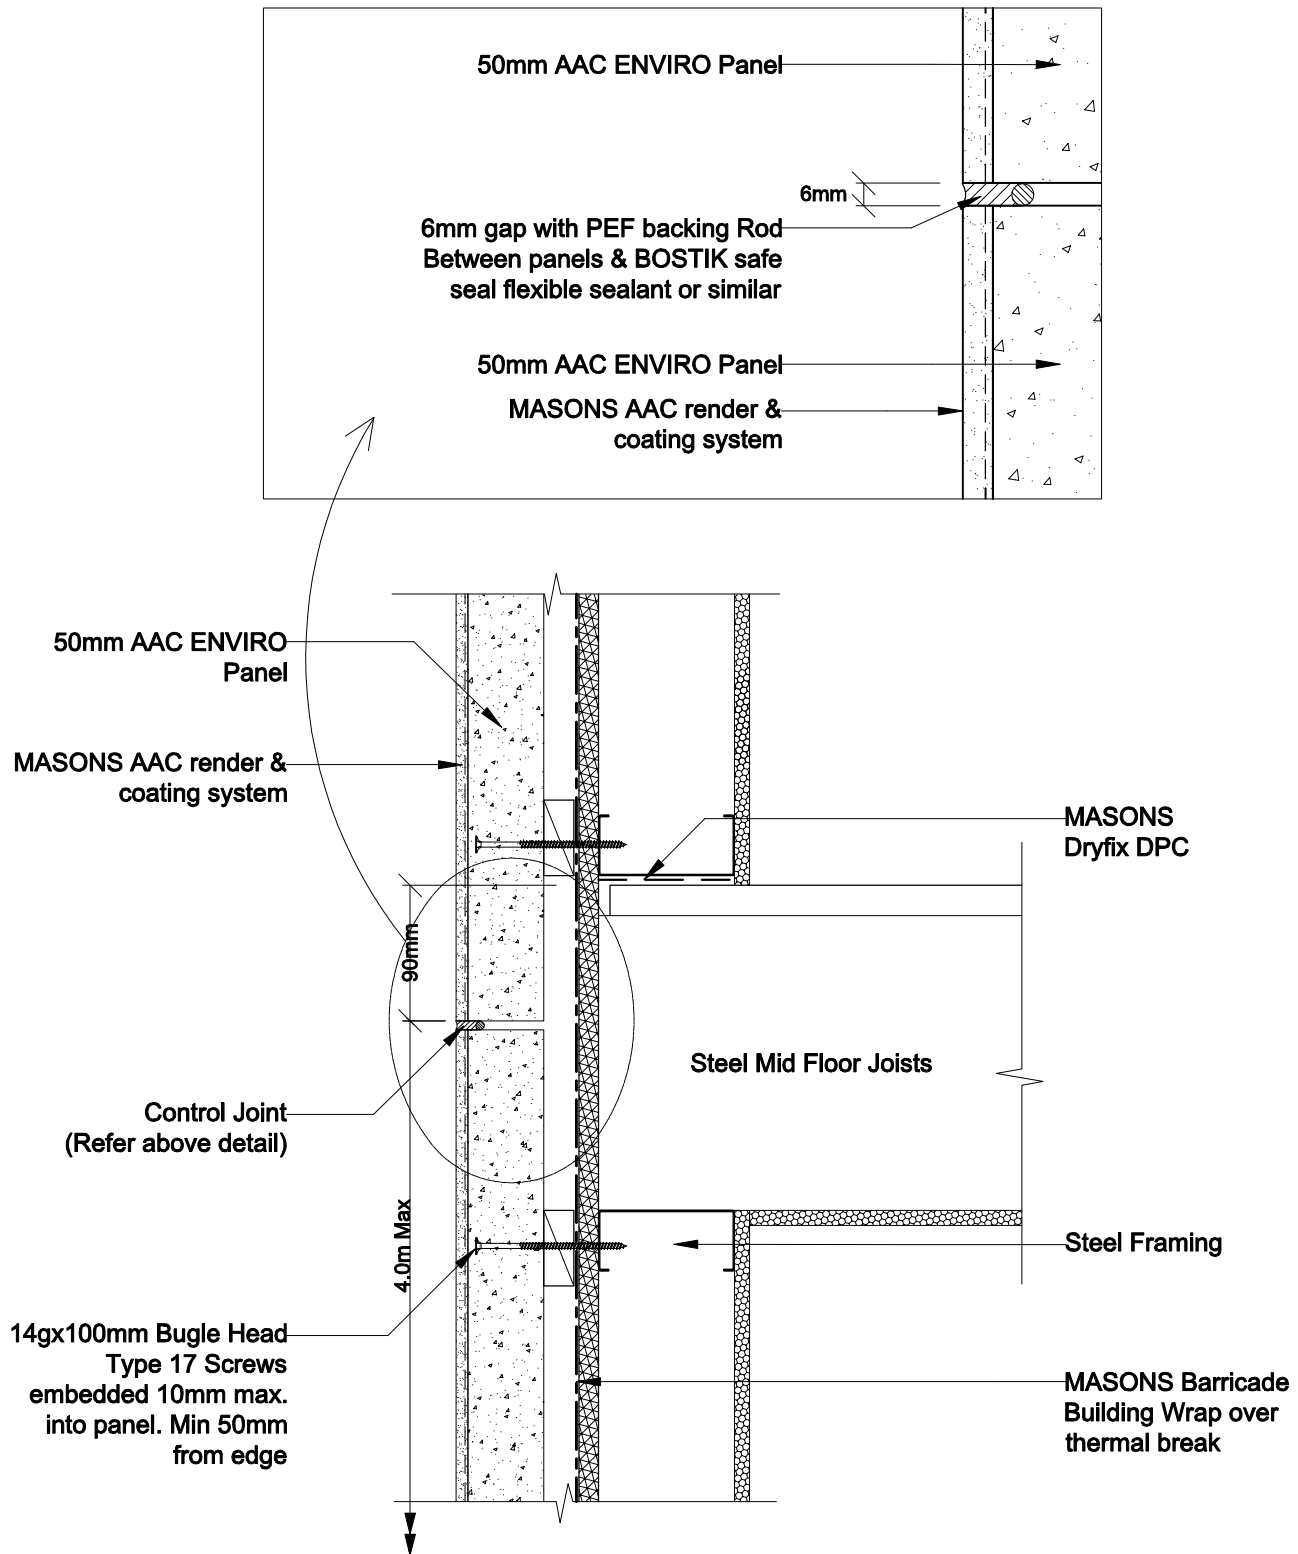

## CONTROL JOINT Mid-Floor

(Required where wall height exceeds 10m)

**Detail 17 Scale 1:5 & 1:2**

## MASONS ENVIRO AAC ON 20mm CAVITY STEEL FRAME