


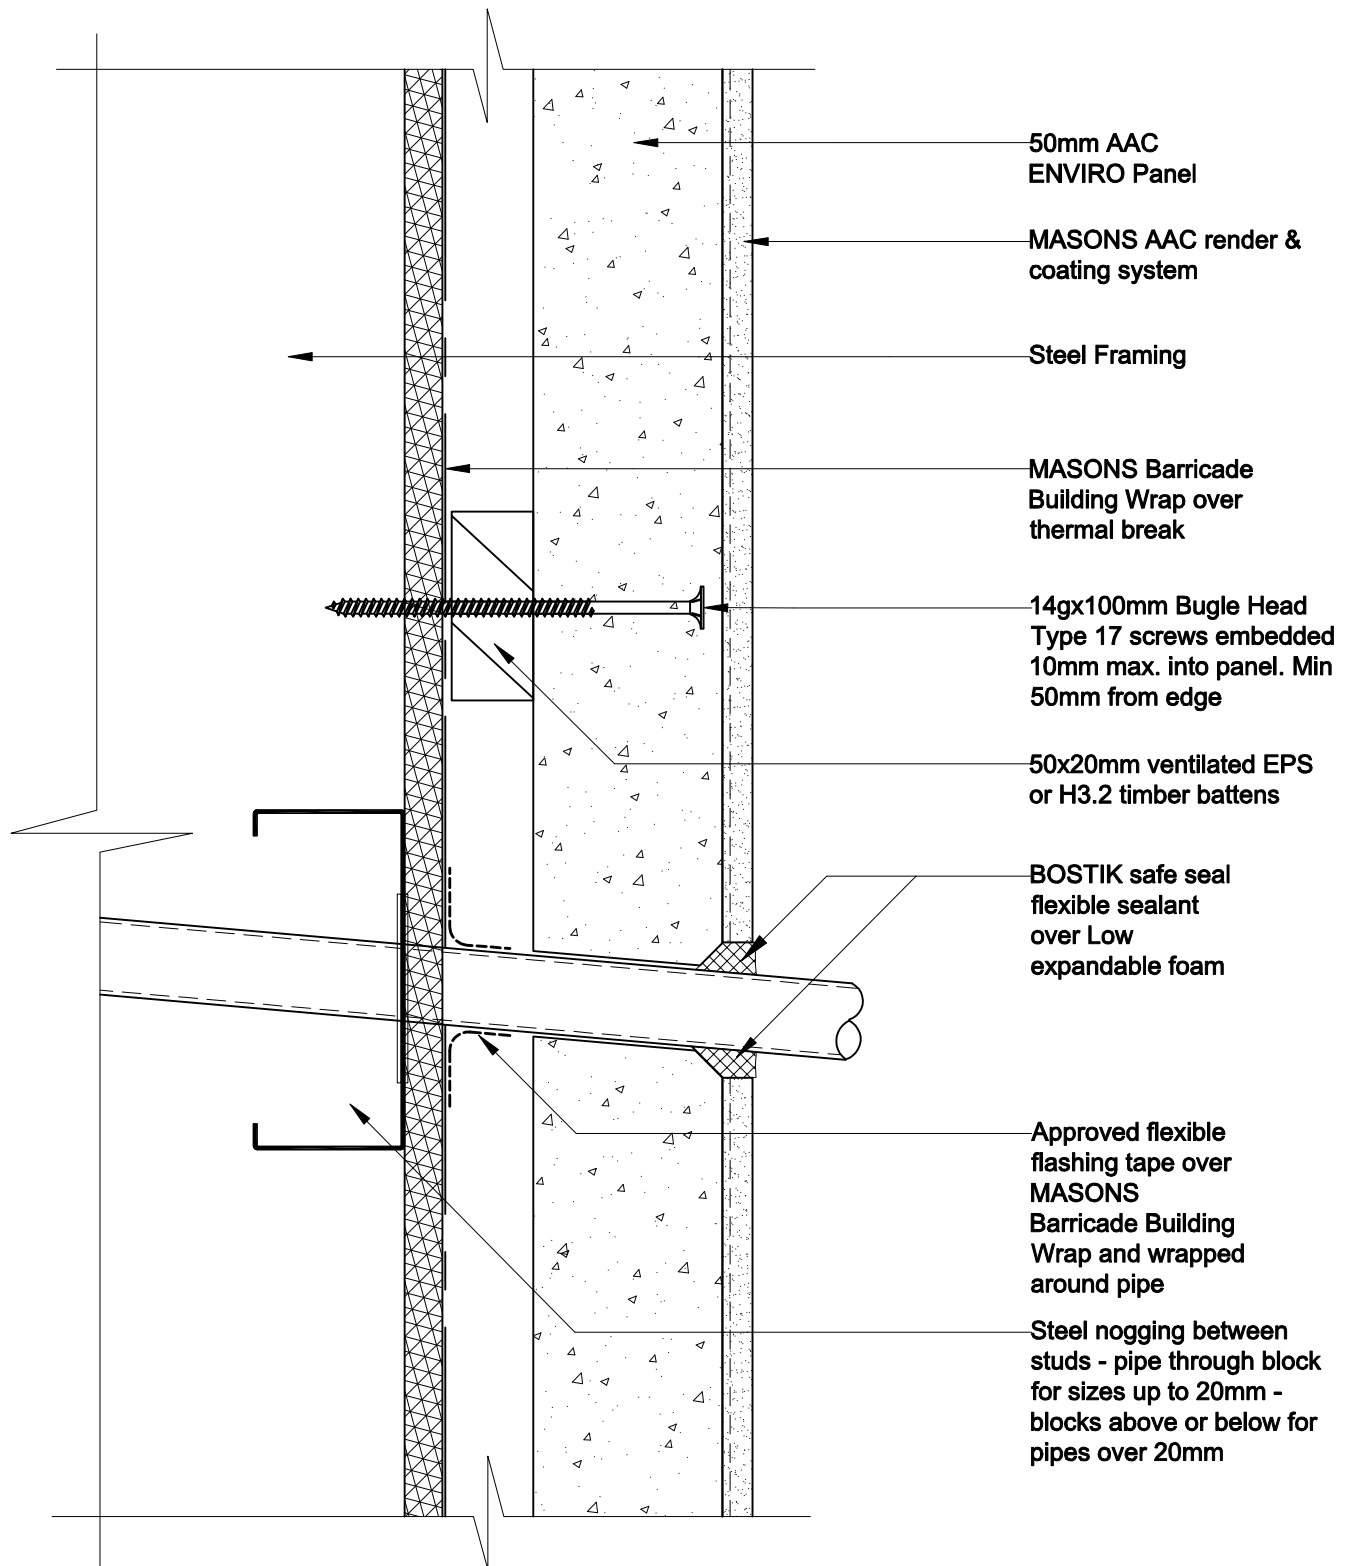

PIPE PENETRATION

Detail 34 Scale 1:2

MASONS ENVIRO AAC ON 20mm CAVITY STEEL FRAME