



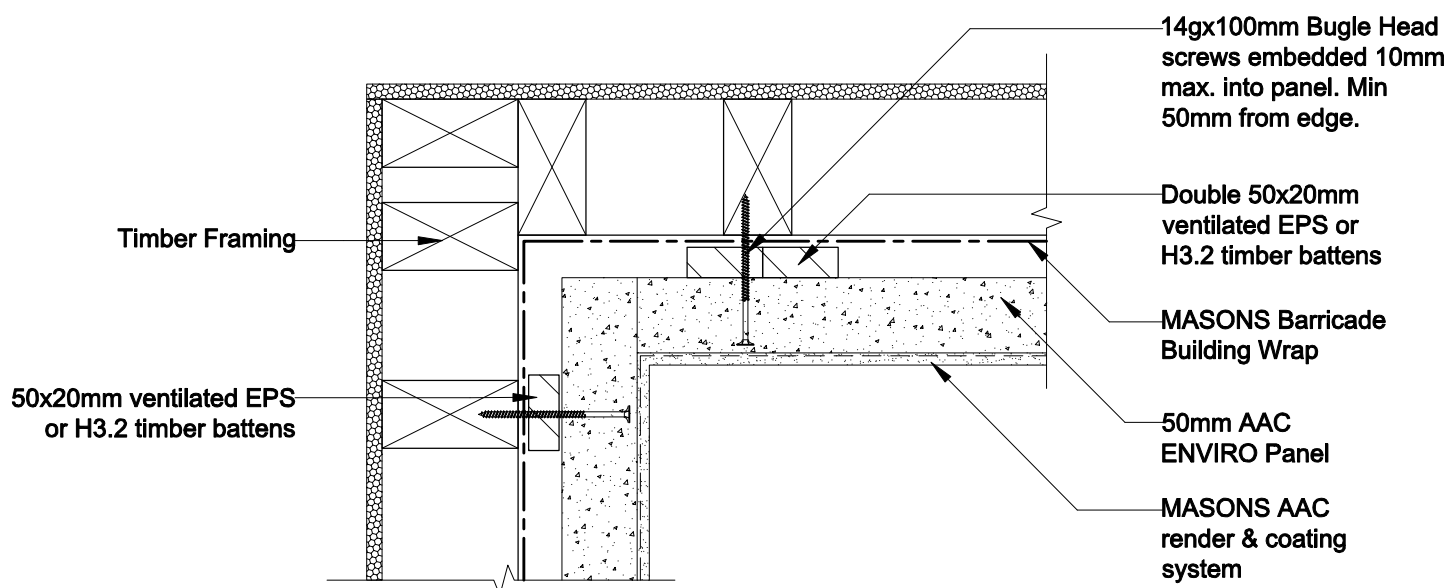

INTERNAL CORNER

Detail 11 Scale 1:5

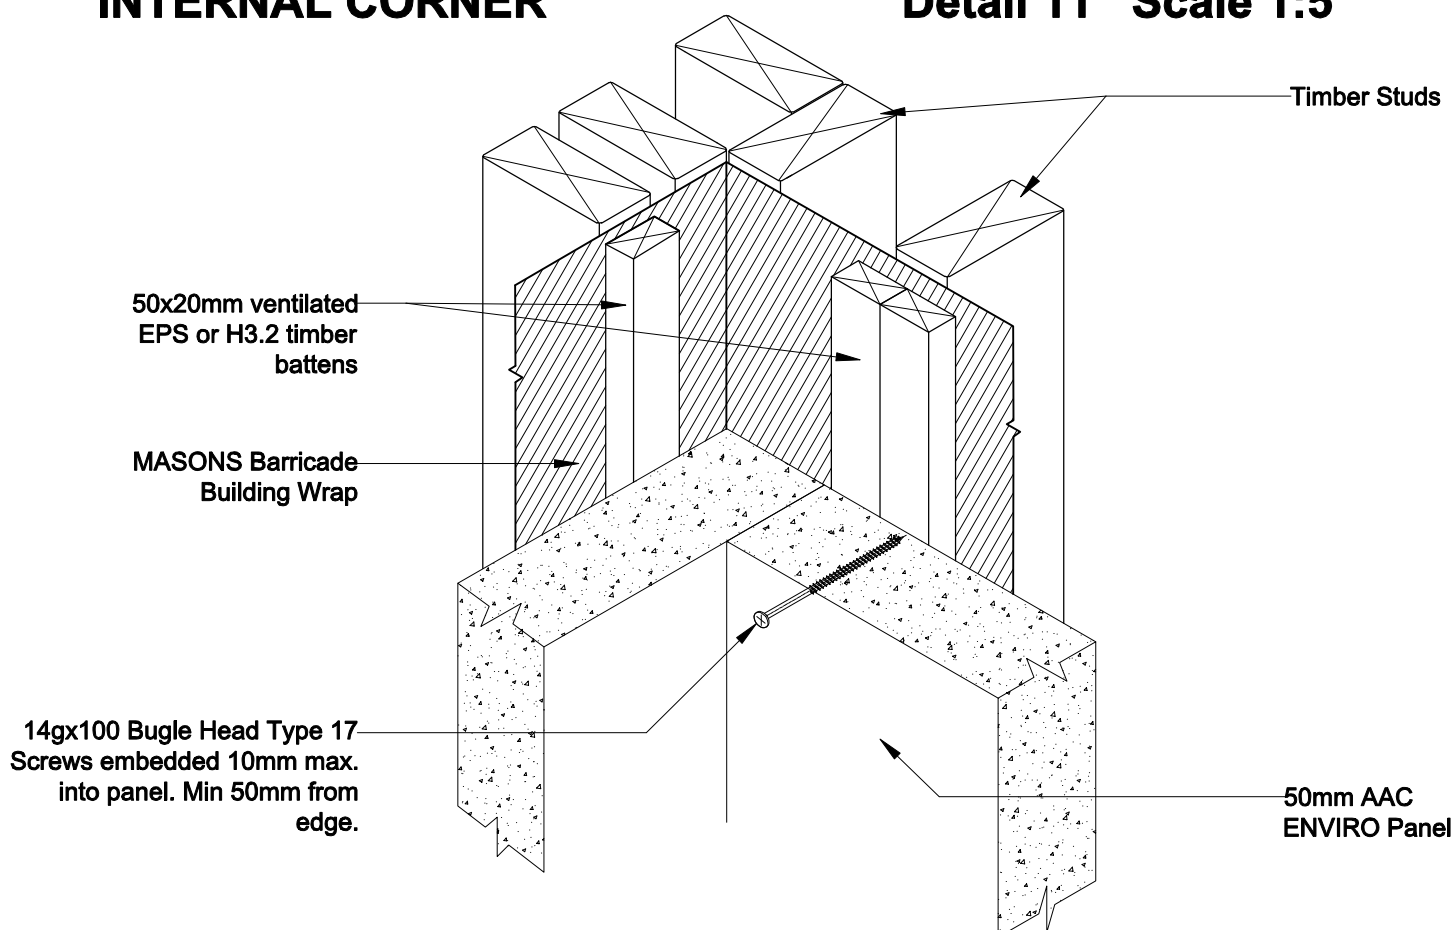

INTERNAL CORNER 3D View

Detail 12 NTS

MASON'S ENVIRO AAC ON 20mm CAVITY TIMBER FRAME