



Note: Do not over use expanding foam. Ensure cavity is kept clear.

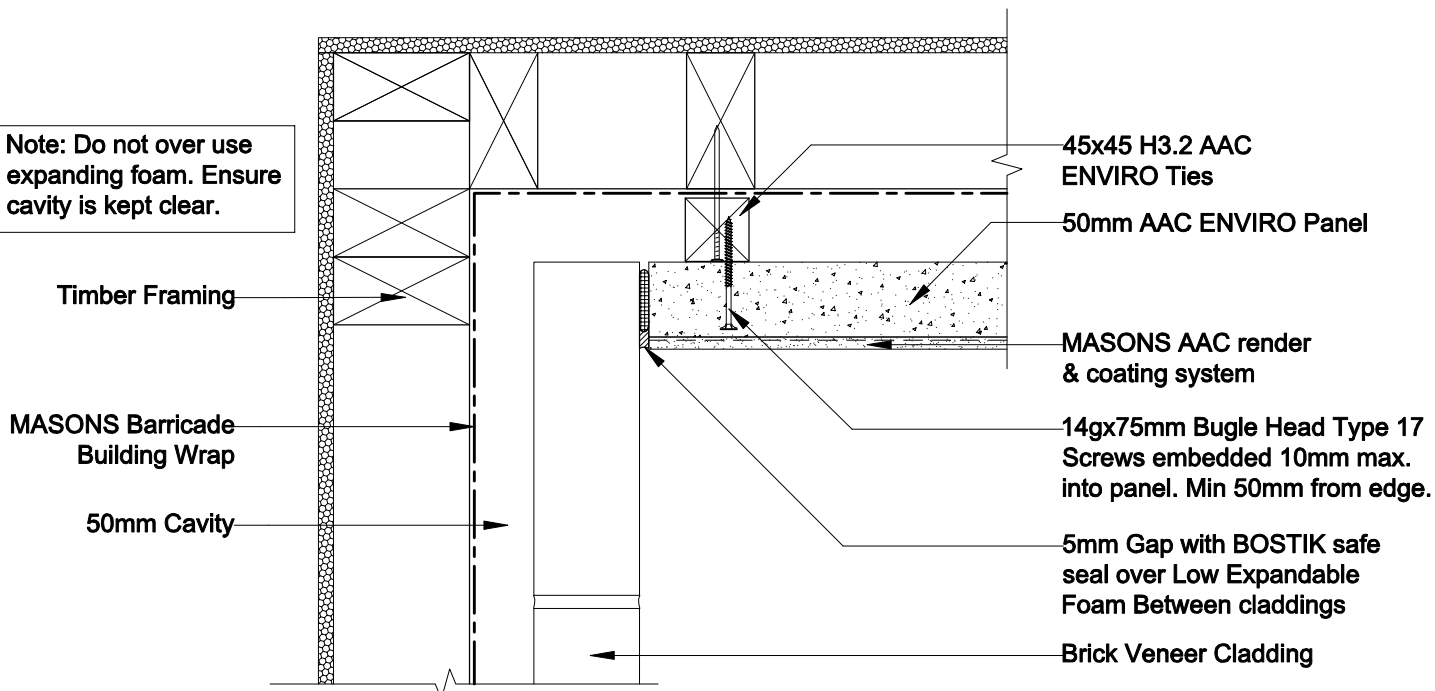

AAC ENVIRO PANEL / BRICK VENEER - Internal Corner Junction

Detail 36 Scale 1:5

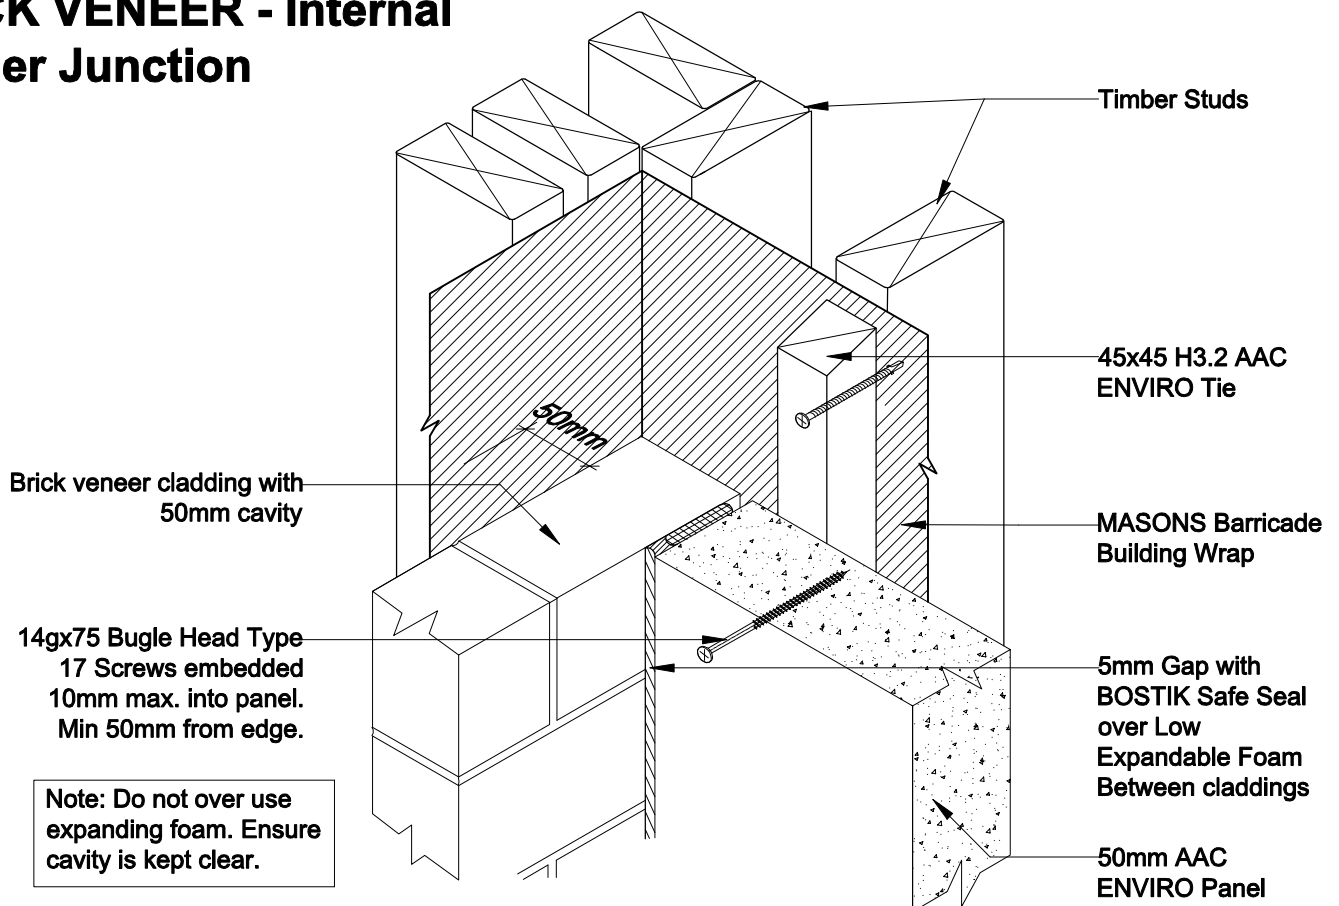

AAC ENVIRO PANEL / BRICK VENEER Internal Corner Junction - 3D View

Detail 37 NTS

**MASONS ENVIRO AAC ON 45mm CAVITY
TIMBER FRAME**