


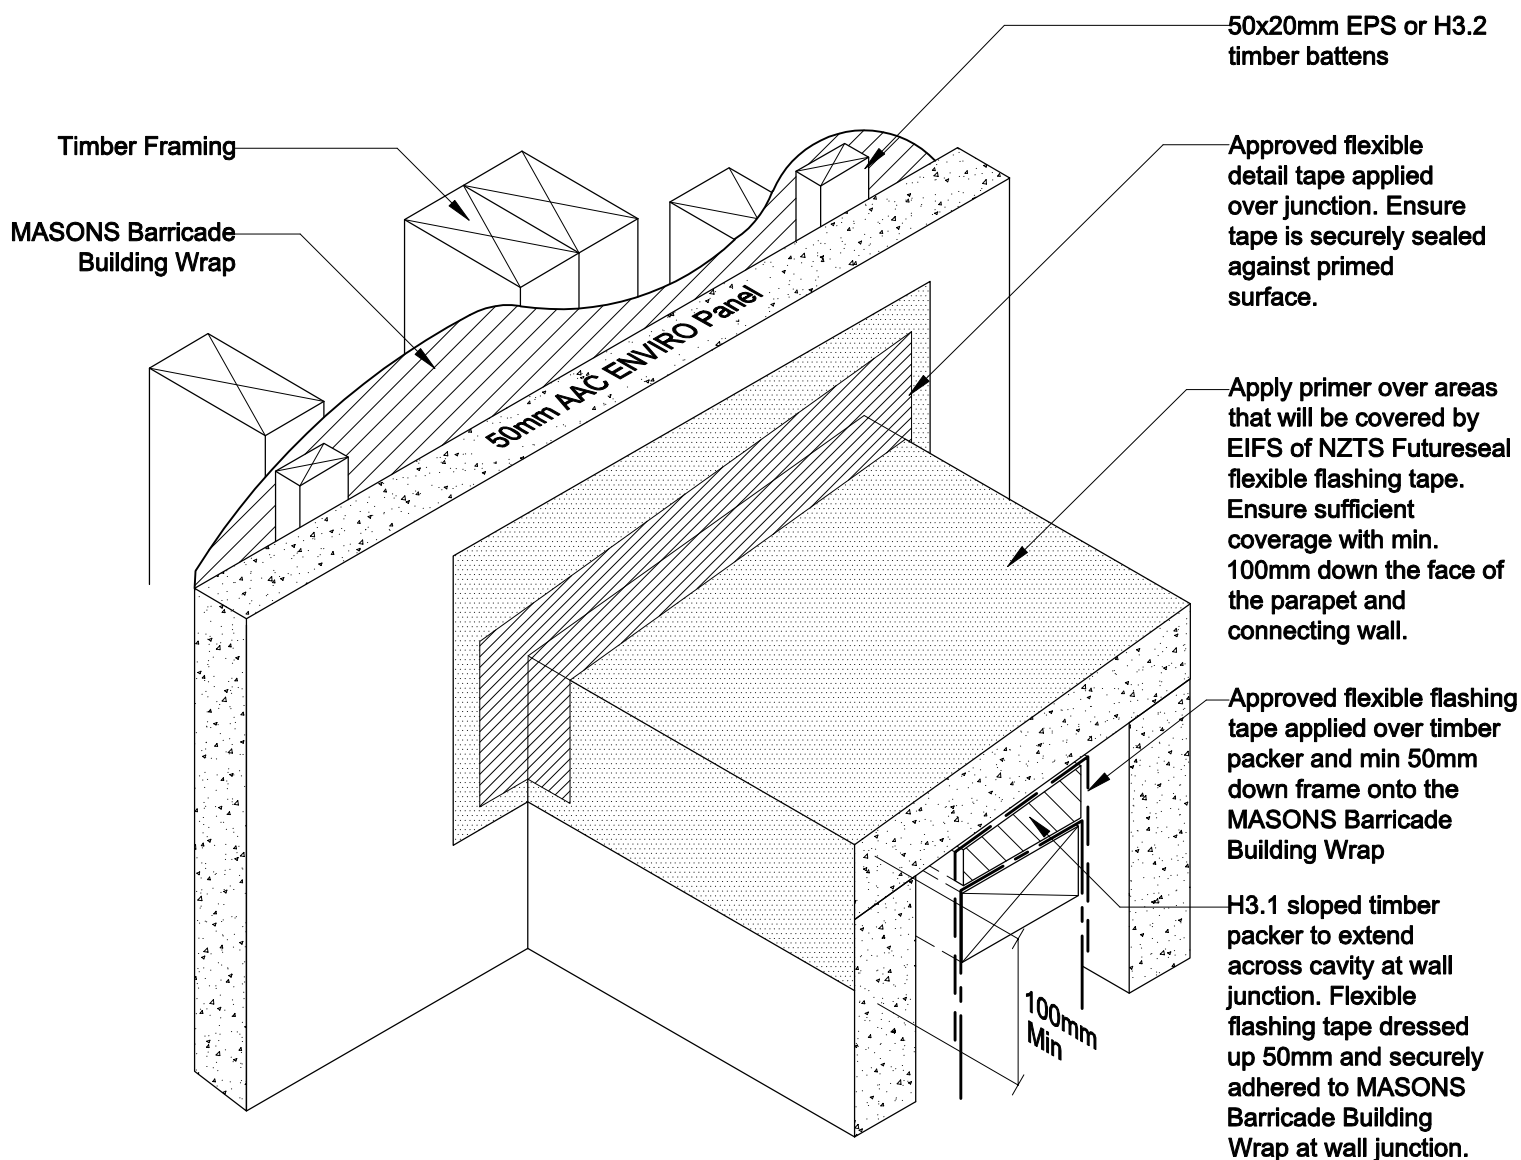

PARAPET / HANDRAIL TO WALL JUNCTION ENVIRO Panel Capping Step 1

Detail 56 NTS

**MASONS ENVIRO AAC ON 20mm CAVITY
TIMBER FRAME**