

BGC



Fibre Cement

Cavity Batten Note:

Refer to cavity batten layout for batten sizes, types, spacing's & fixings

Cladding fixing note:

Refer to cladding fixing layout for all fixing types & spacing's

Fold ends of head flashing to form stop ends


Flashing tape over wall underlay fitted around corner as shown

Durabarrier™ or approved breather type Building underlay with flexible flashing tape to corners.

BGC Stratum™ (fixed vertically) with all cut edges sealed before fixing.

Flashing tape over flashing (alternatively use extra layer of wall underlay)

BGC Horizontal cavity Batten.

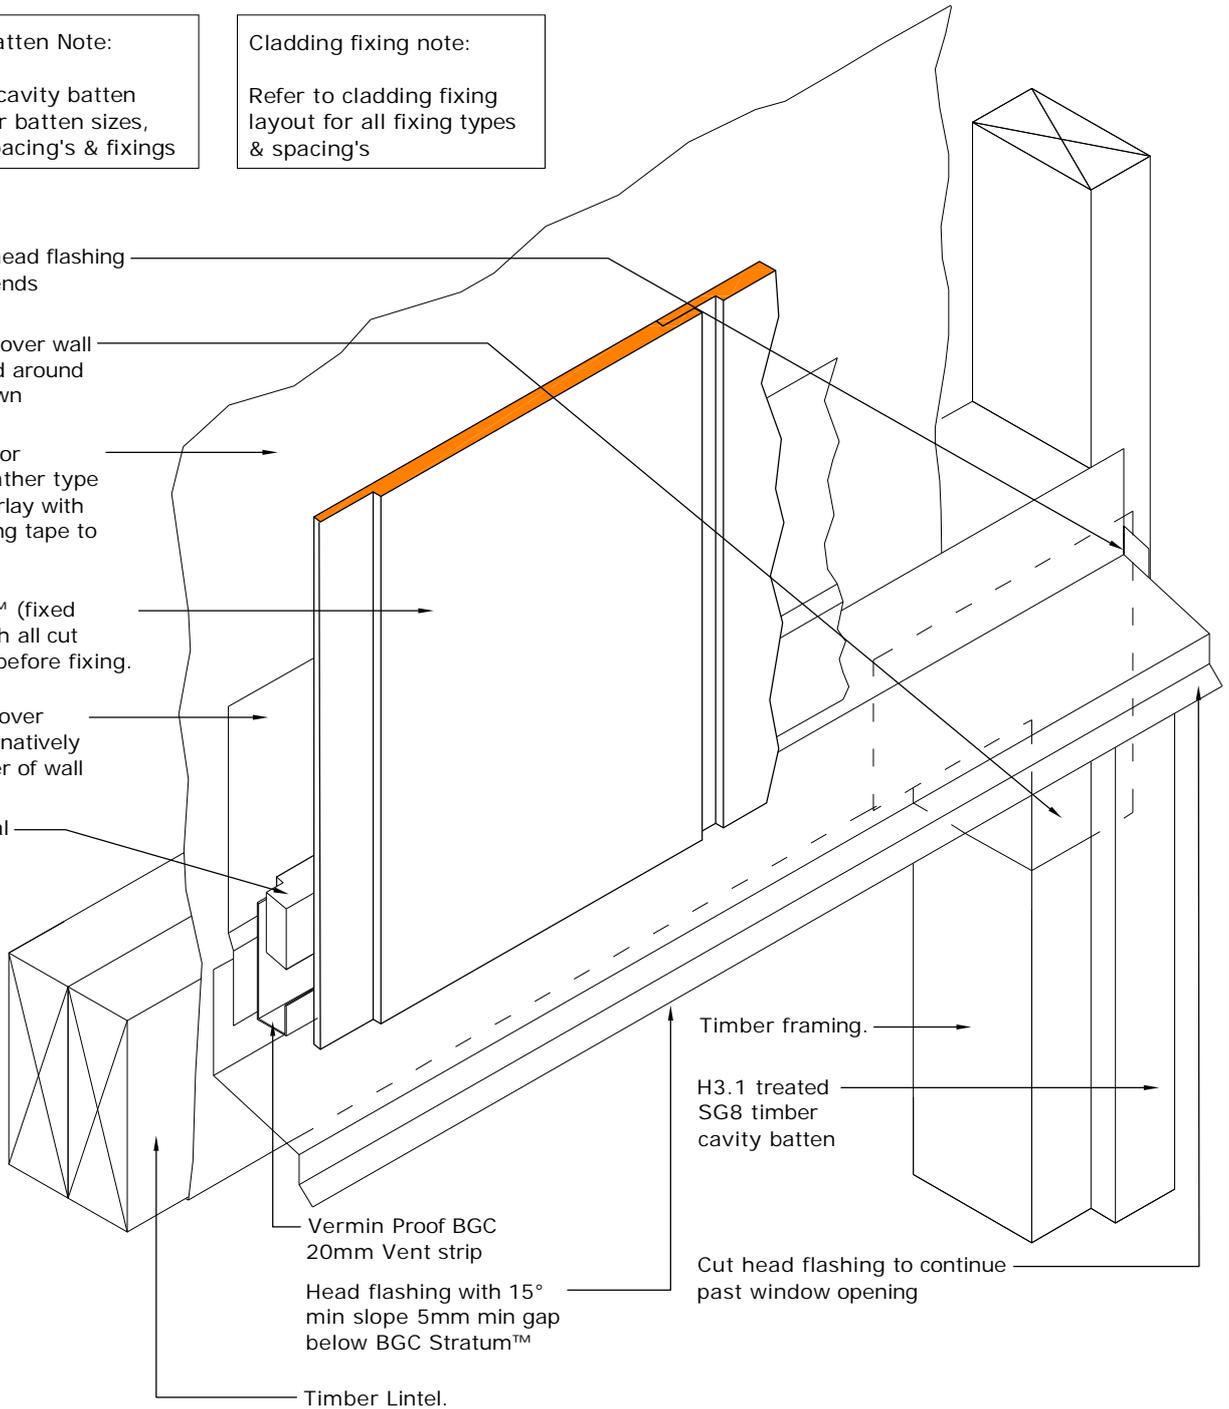

Note where Durabarrier™ is used flashing tape must be applied to the entire opening

PROFILE **BGC Stratum™ and Stratum™ Duo (Vertical Installation)**
DETAIL **Window Head/Jamb Junction Detail Cavity Construction**

DATE **May 2019**
SCALE **1:5 @ A4**
DETAIL NO. **SV-12**