


IMPORTANT NOTE :
 ENSURE ADEQUATE VENTILATION TO PERIMETER TRIM AND TOP OF DECK (GRATES, VENTS, GAPS IN TRIM)

OUTDURE QWICKBUILD PROPRIETARY DECK FRAME & SUPPORT SYSTEM

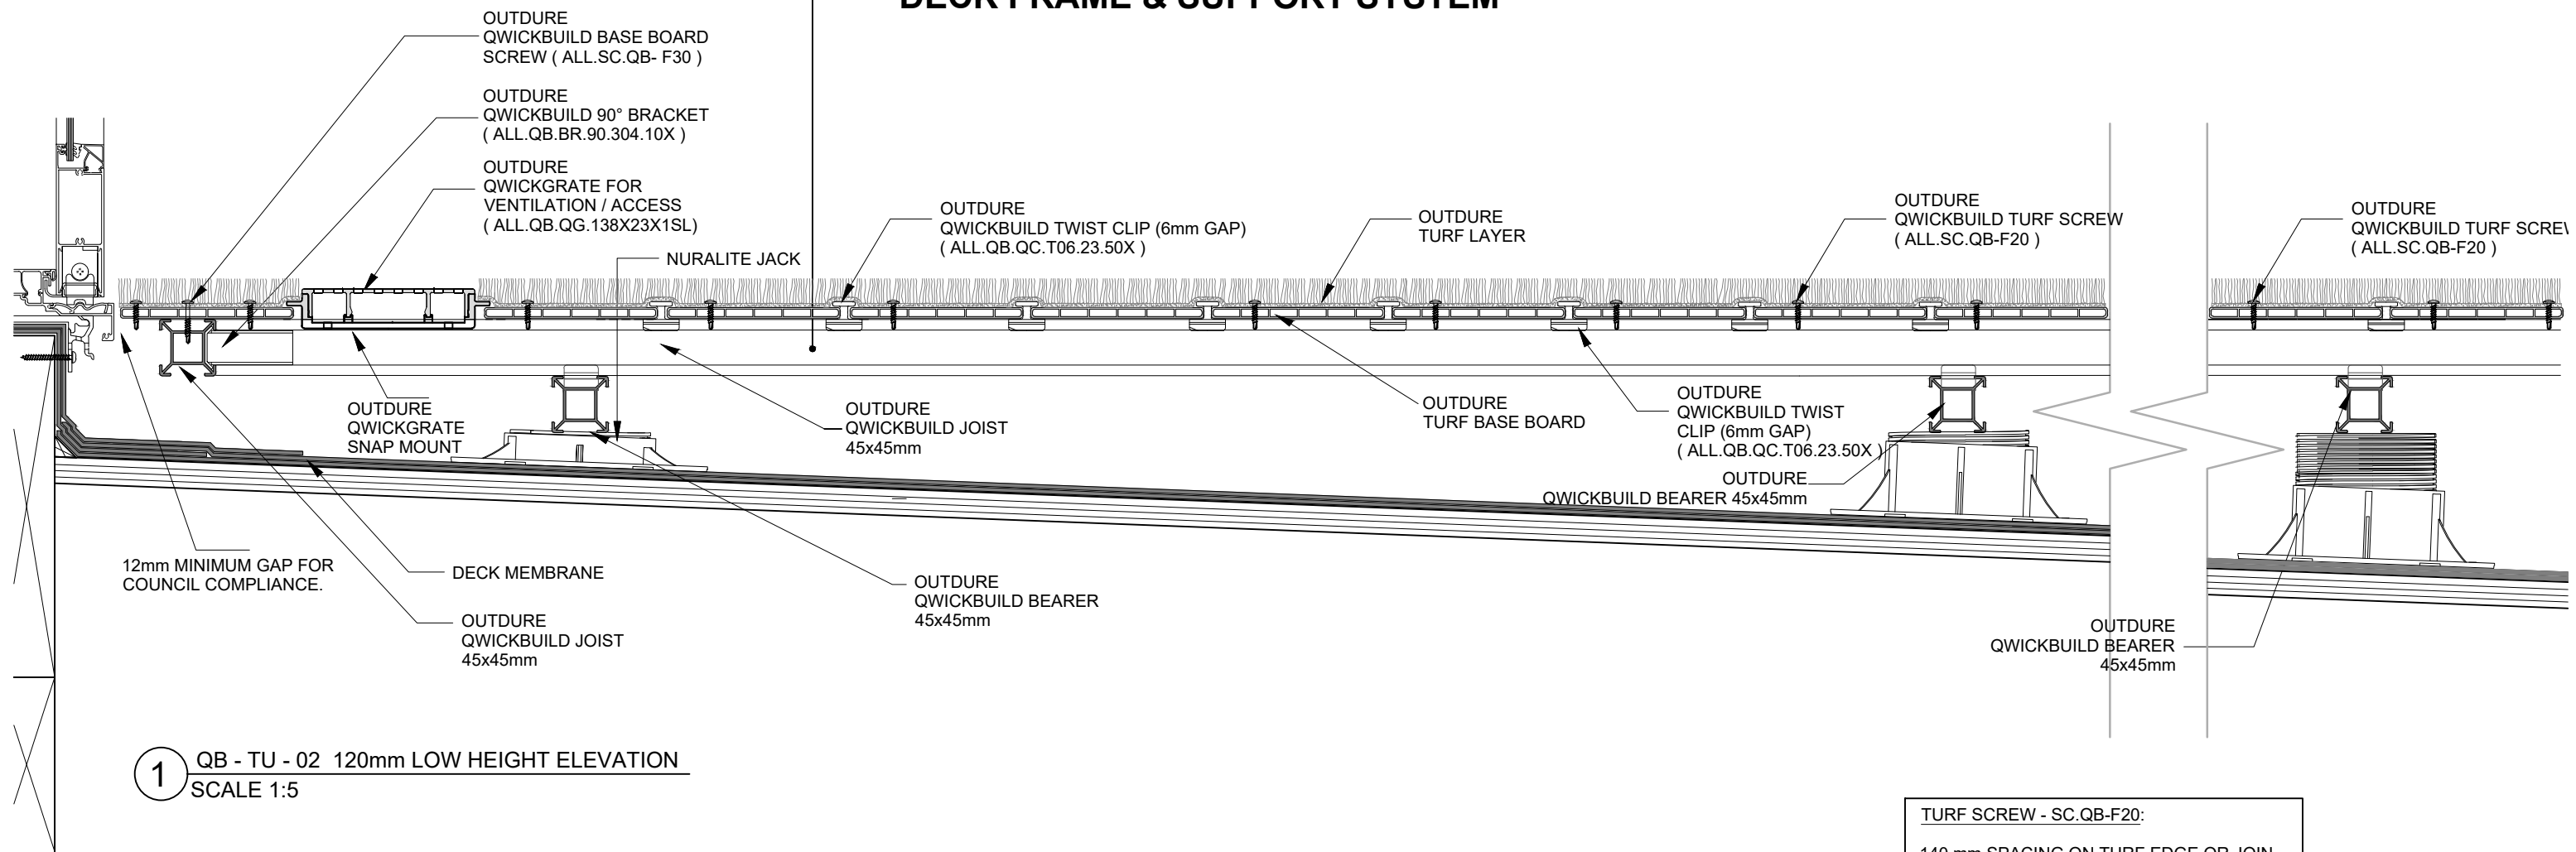

TURF SCREW - SC.QB-F20:
 140 mm SPACING ON TURF EDGE OR JOIN

BASE BOARD SCREW - SC.QB-F30:
 EACH BASE BOARD SCREWED WITH TWO SCREWS TO CENTRE JOIST.