


FAIRVIEW SYSTEMS LIMITED SPECIFIERS GUIDE 2014 © TECHNICAL SPECIFICATIONS & PROFILE DETAILS SUBJECT TO CHANGE WITHOUT NOTICE


<h2>THERMAL LINEAR 40, CAVITY CONSTRUCTION, BEVEL BACK WEATHERBOARD DETAILS</h2>	DATE 24.06.2016	SCALE 1:1
	REF. TL40 BBW CC 01	

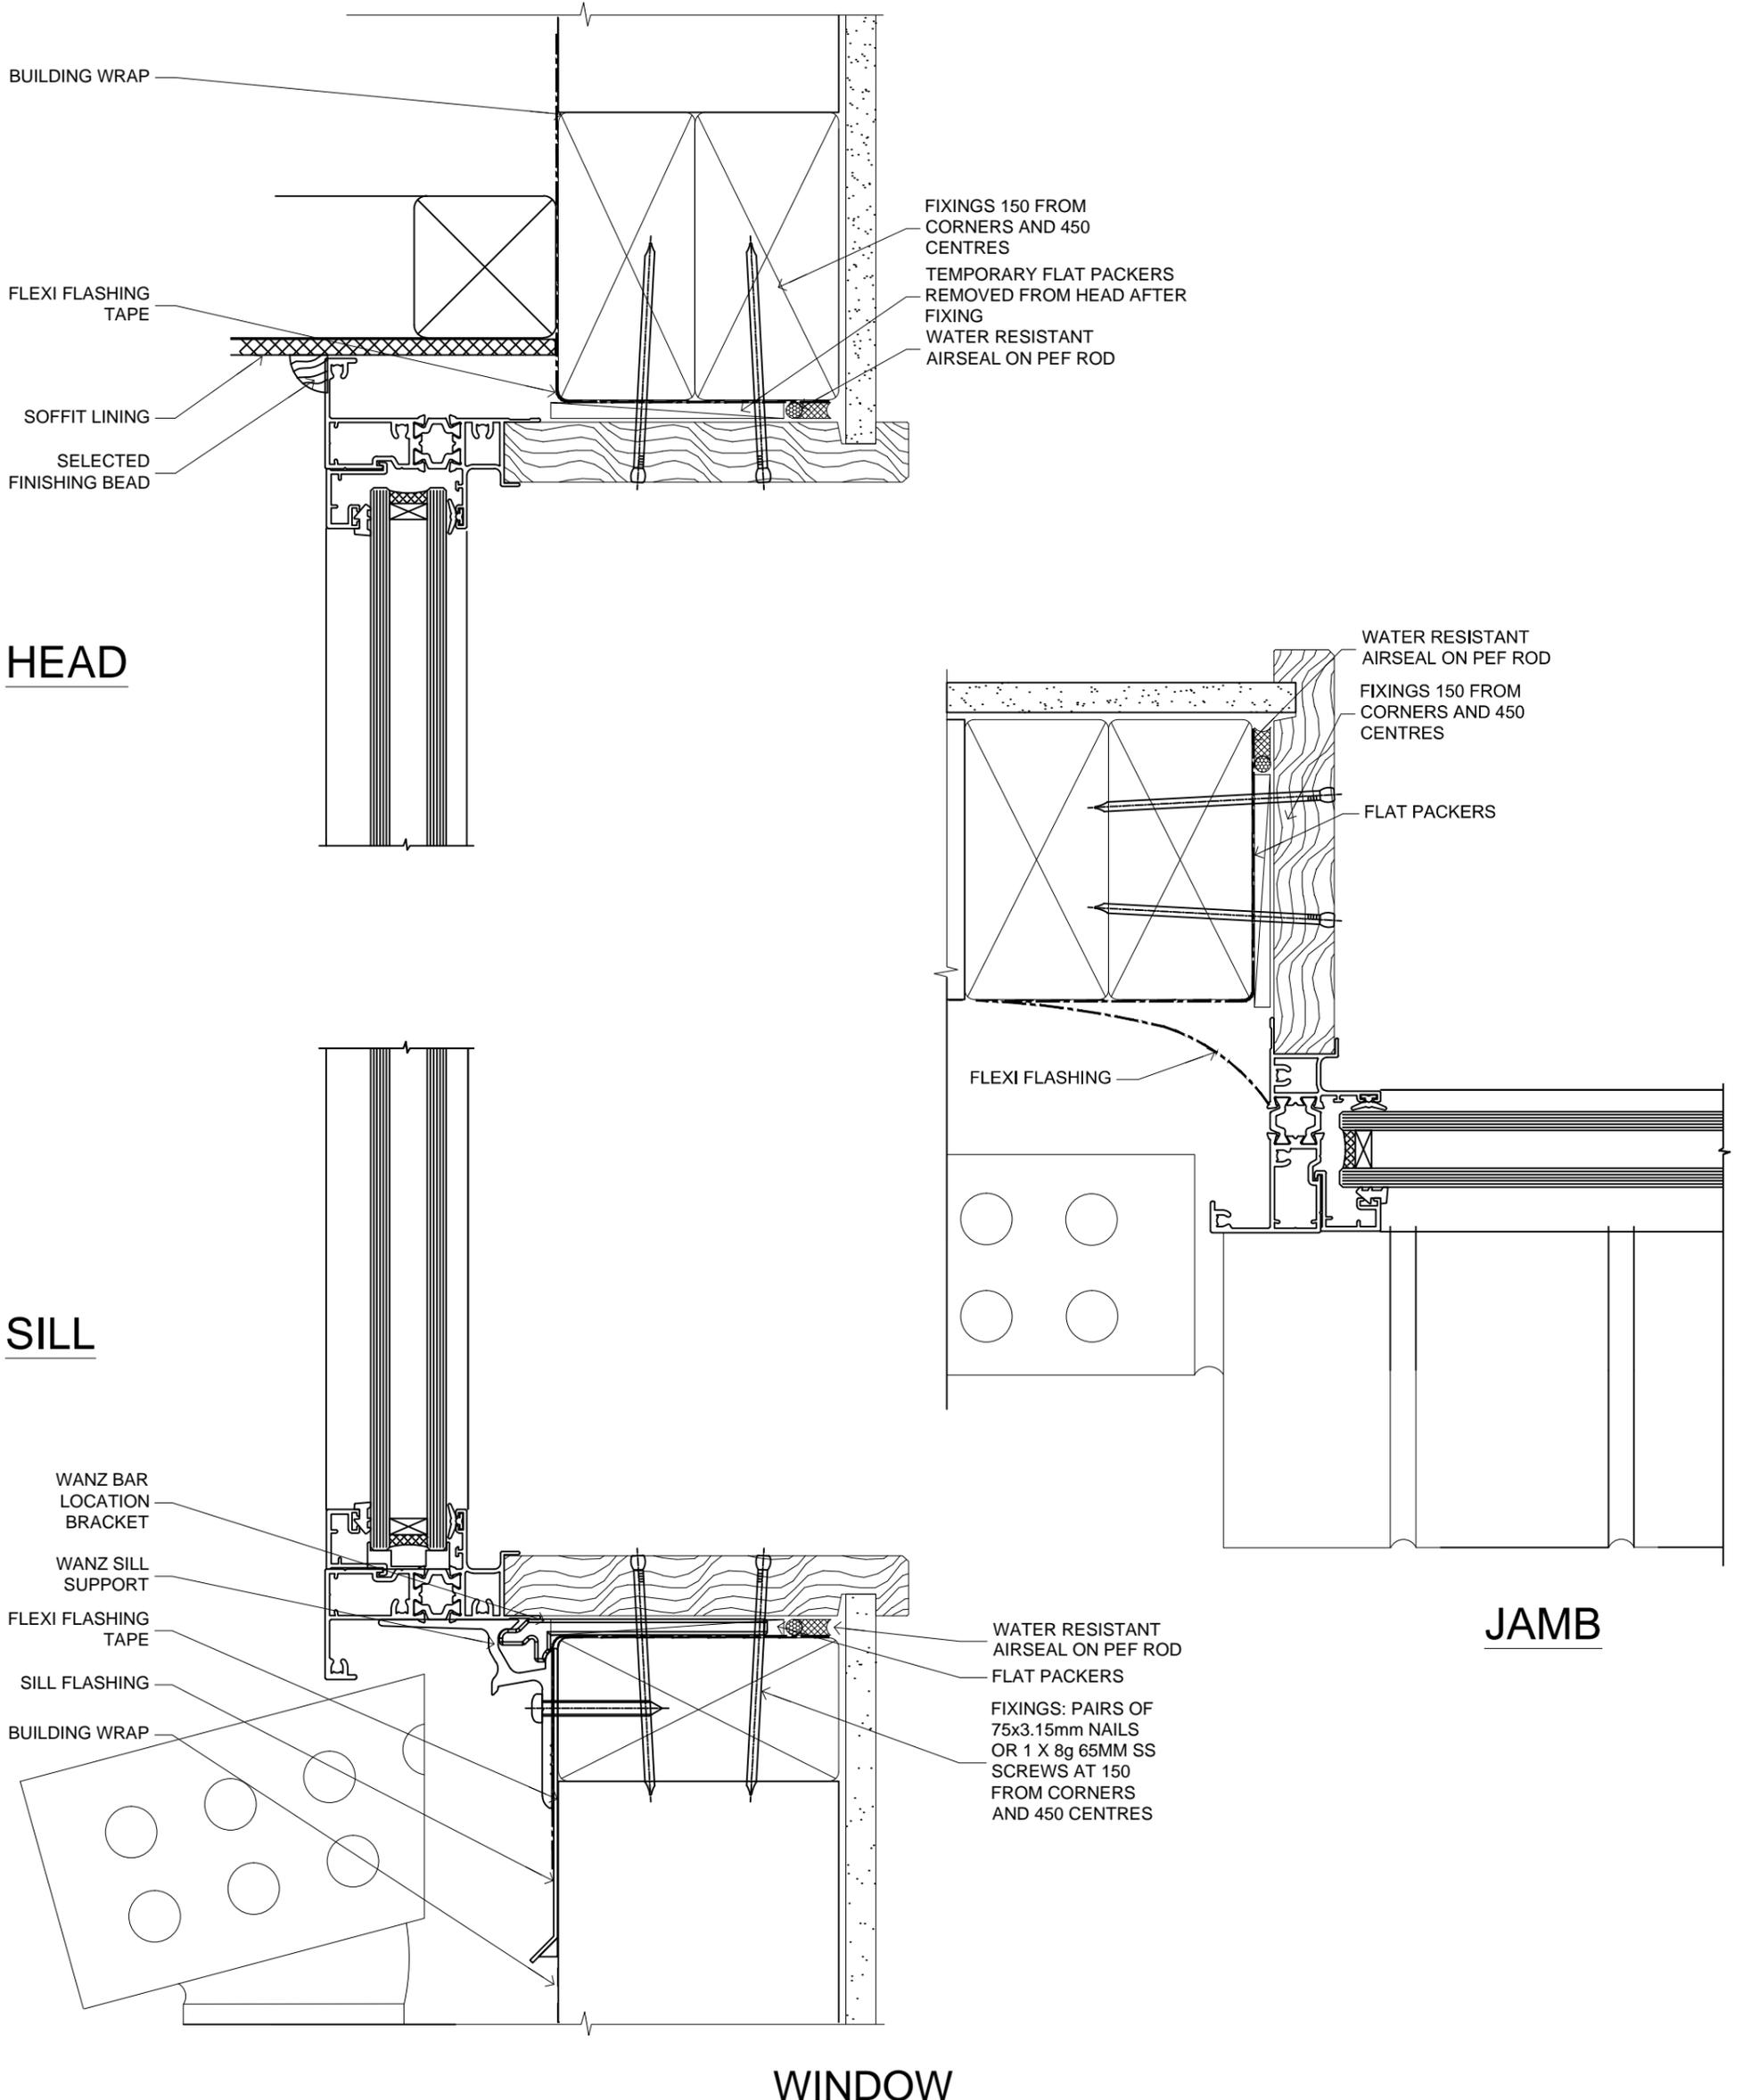

FAIRVIEW SYSTEMS LIMITED SPECIFIERS GUIDE 2014 © TECHNICAL SPECIFICATIONS & PROFILE DETAILS SUBJECT TO CHANGE WITHOUT NOTICE

THERMAL LINEAR 40, CAVITY CONSTRUCTION, BRICK VENEER DETAILS

DATE 09.02.2016	SCALE 1:1
REF. TL40 BV CC 01	

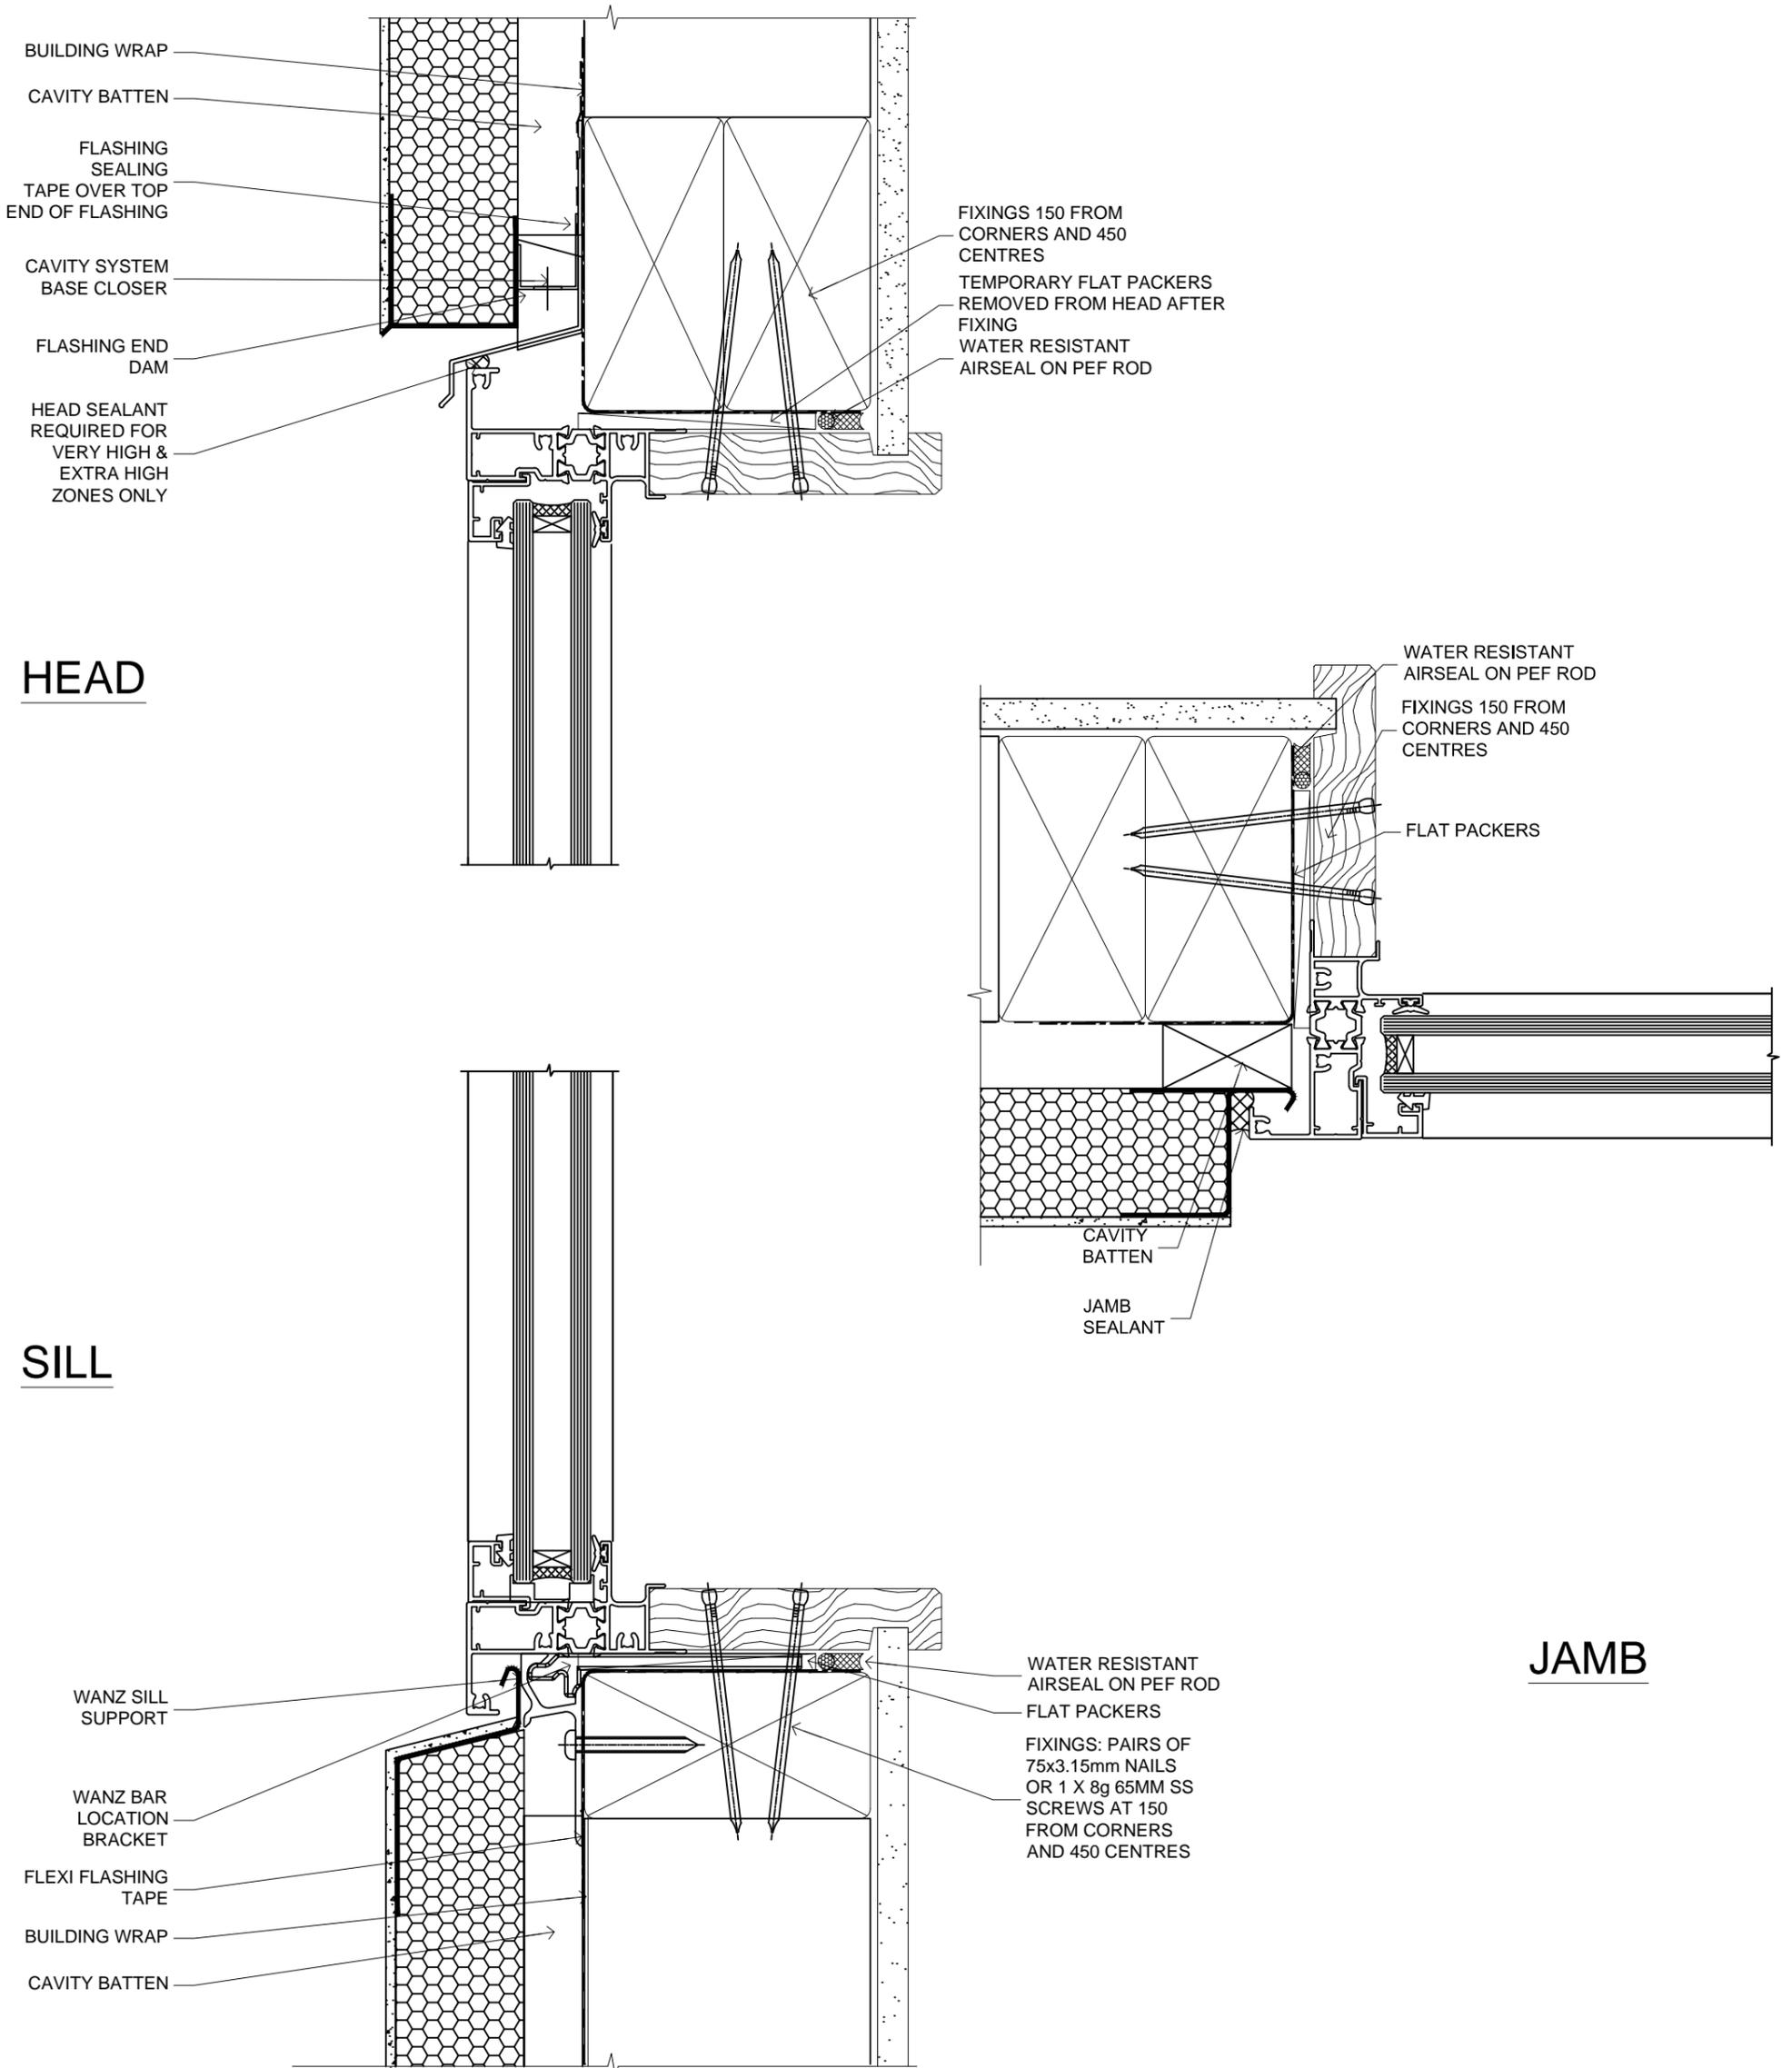


FAIRVIEW SYSTEMS LIMITED SPECIFIERS GUIDE 2014 © TECHNICAL SPECIFICATIONS & PROFILE DETAILS SUBJECT TO CHANGE WITHOUT NOTICE

THERMAL LINEAR 40, CAVITY CONSTRUCTION, EIFS RECESSED DETAILS

DATE
09.02.2016

SCALE
1:1

REF. TL40 EIFS CC 01

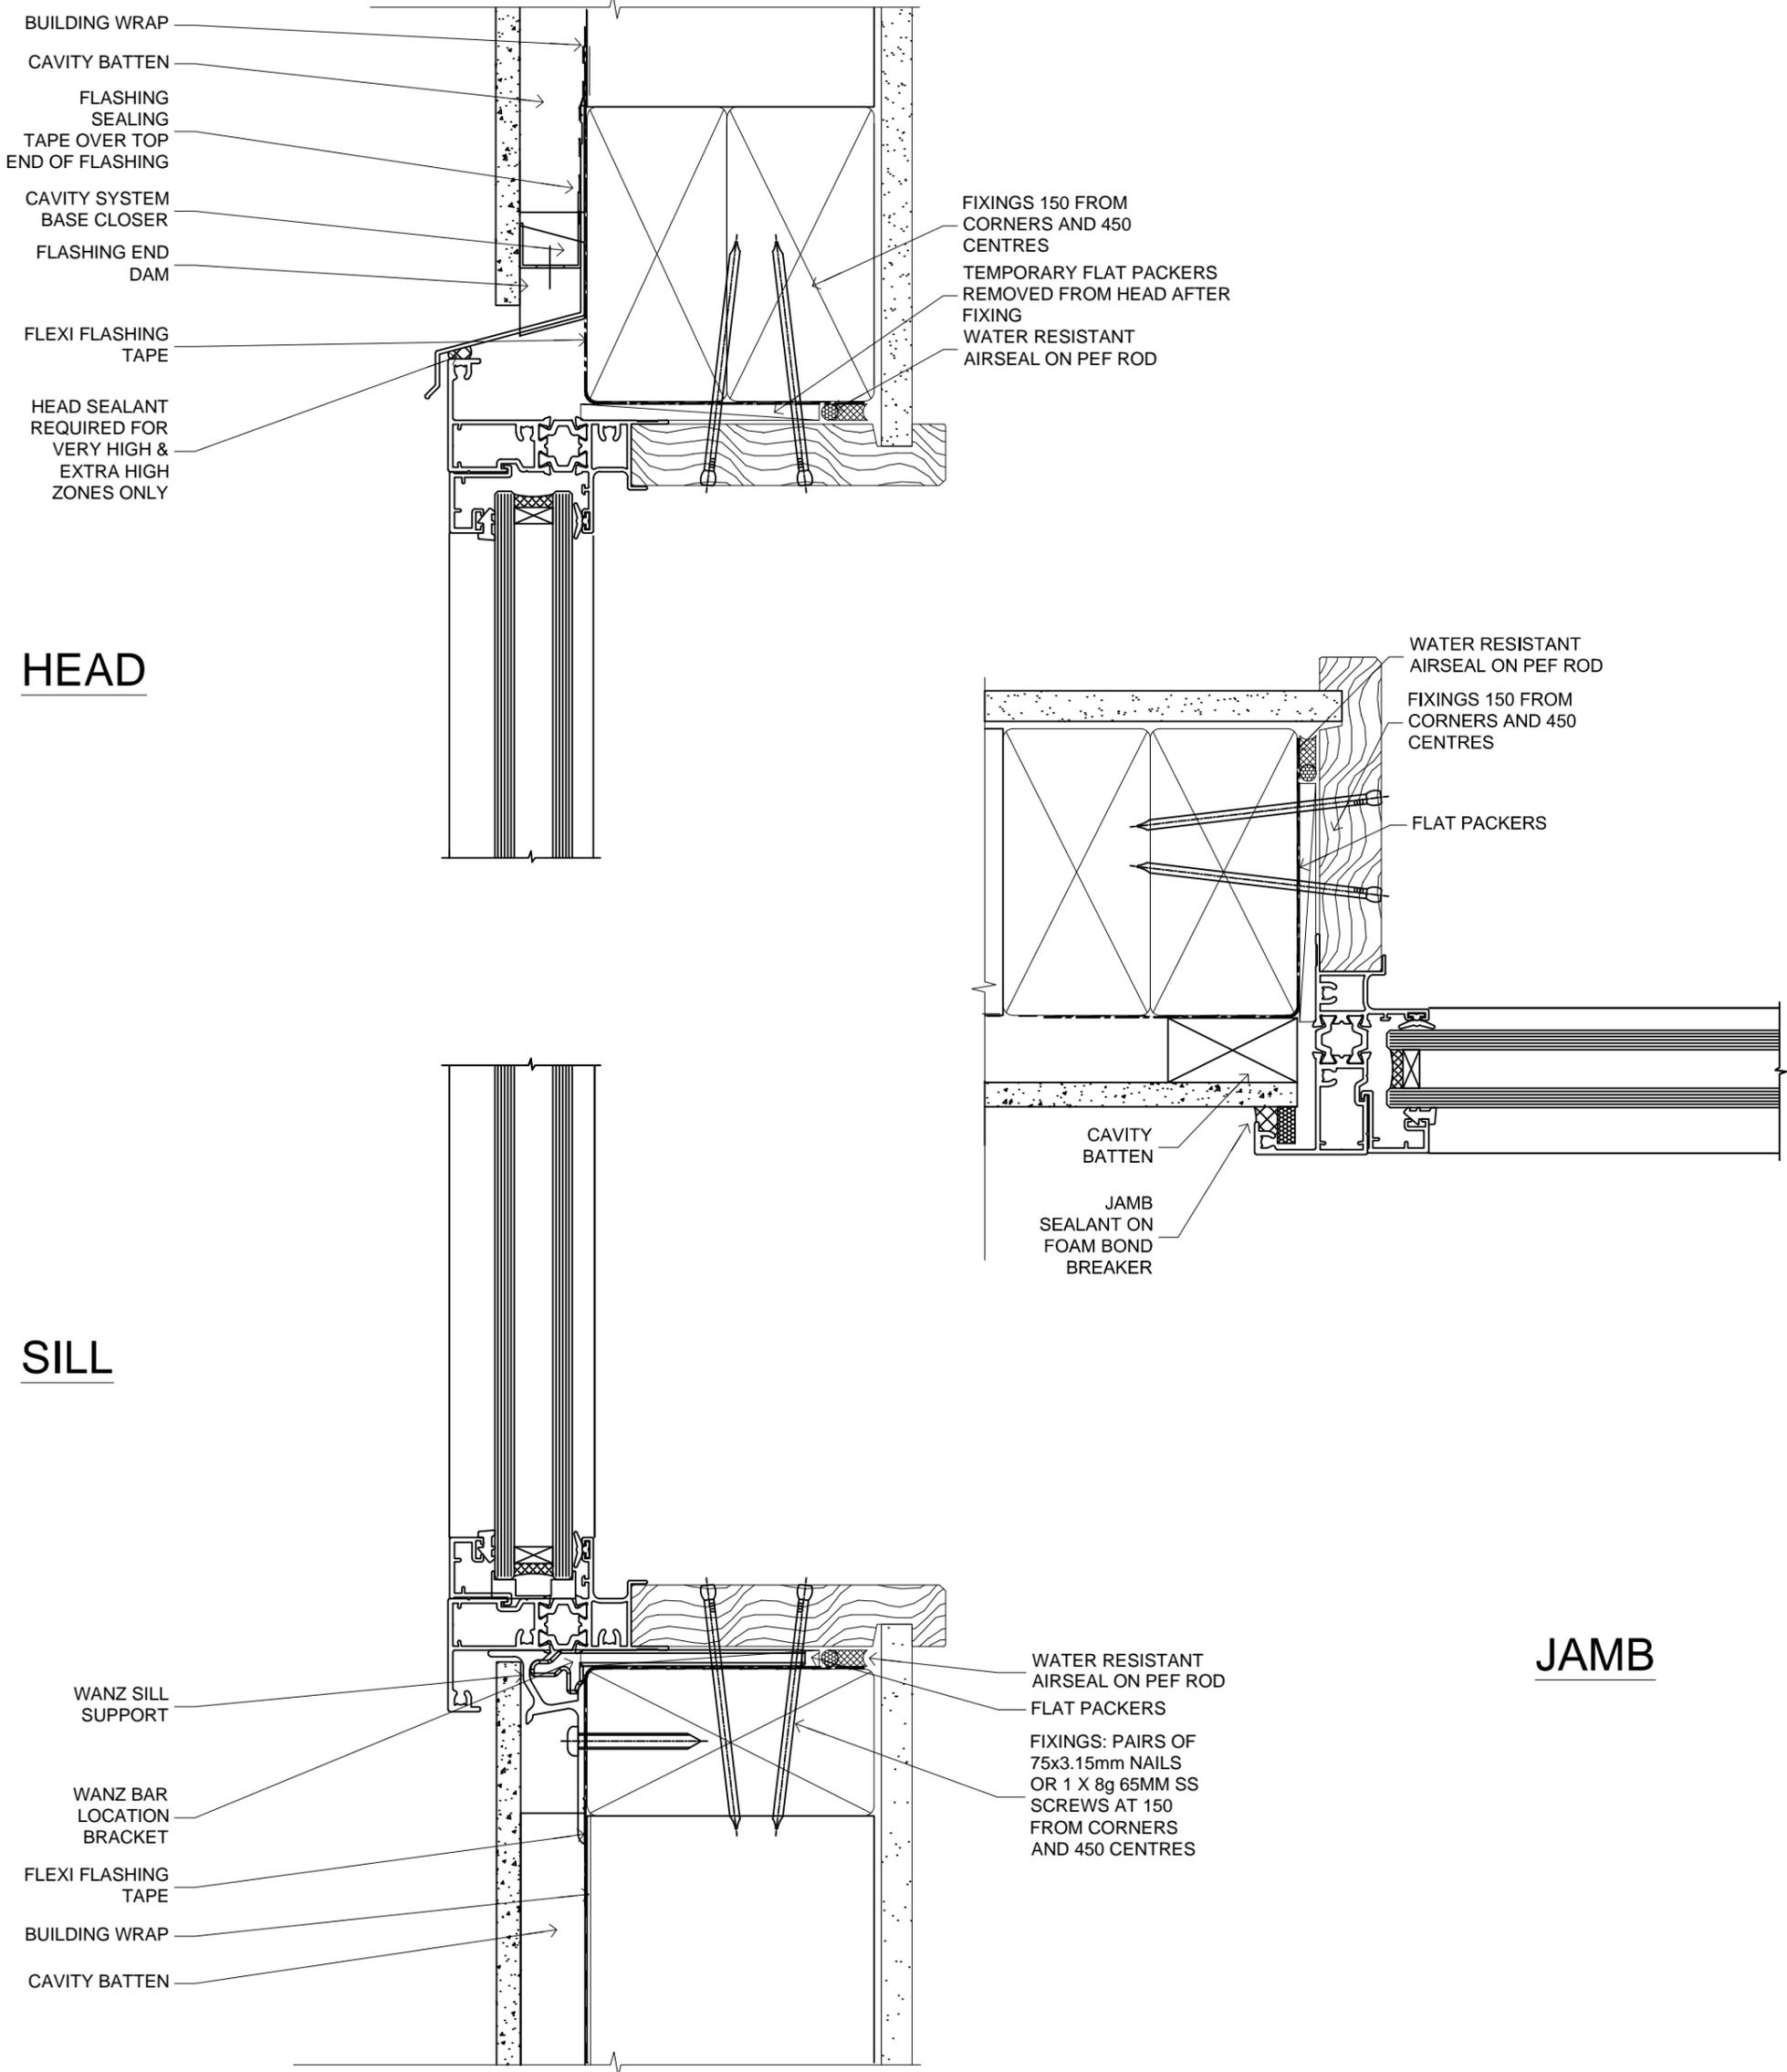


FAIRVIEW SYSTEMS LIMITED SPECIFIERS GUIDE 2014 © TECHNICAL SPECIFICATIONS & PROFILE DETAILS SUBJECT TO CHANGE WITHOUT NOTICE

THERMAL LINEAR 40, CAVITY CONSTRUCTION, FIBRE CEMENT SHEET DETAILS

DATE
09.02.2016

SCALE
1:1

REF. TL40 FCS CC 01

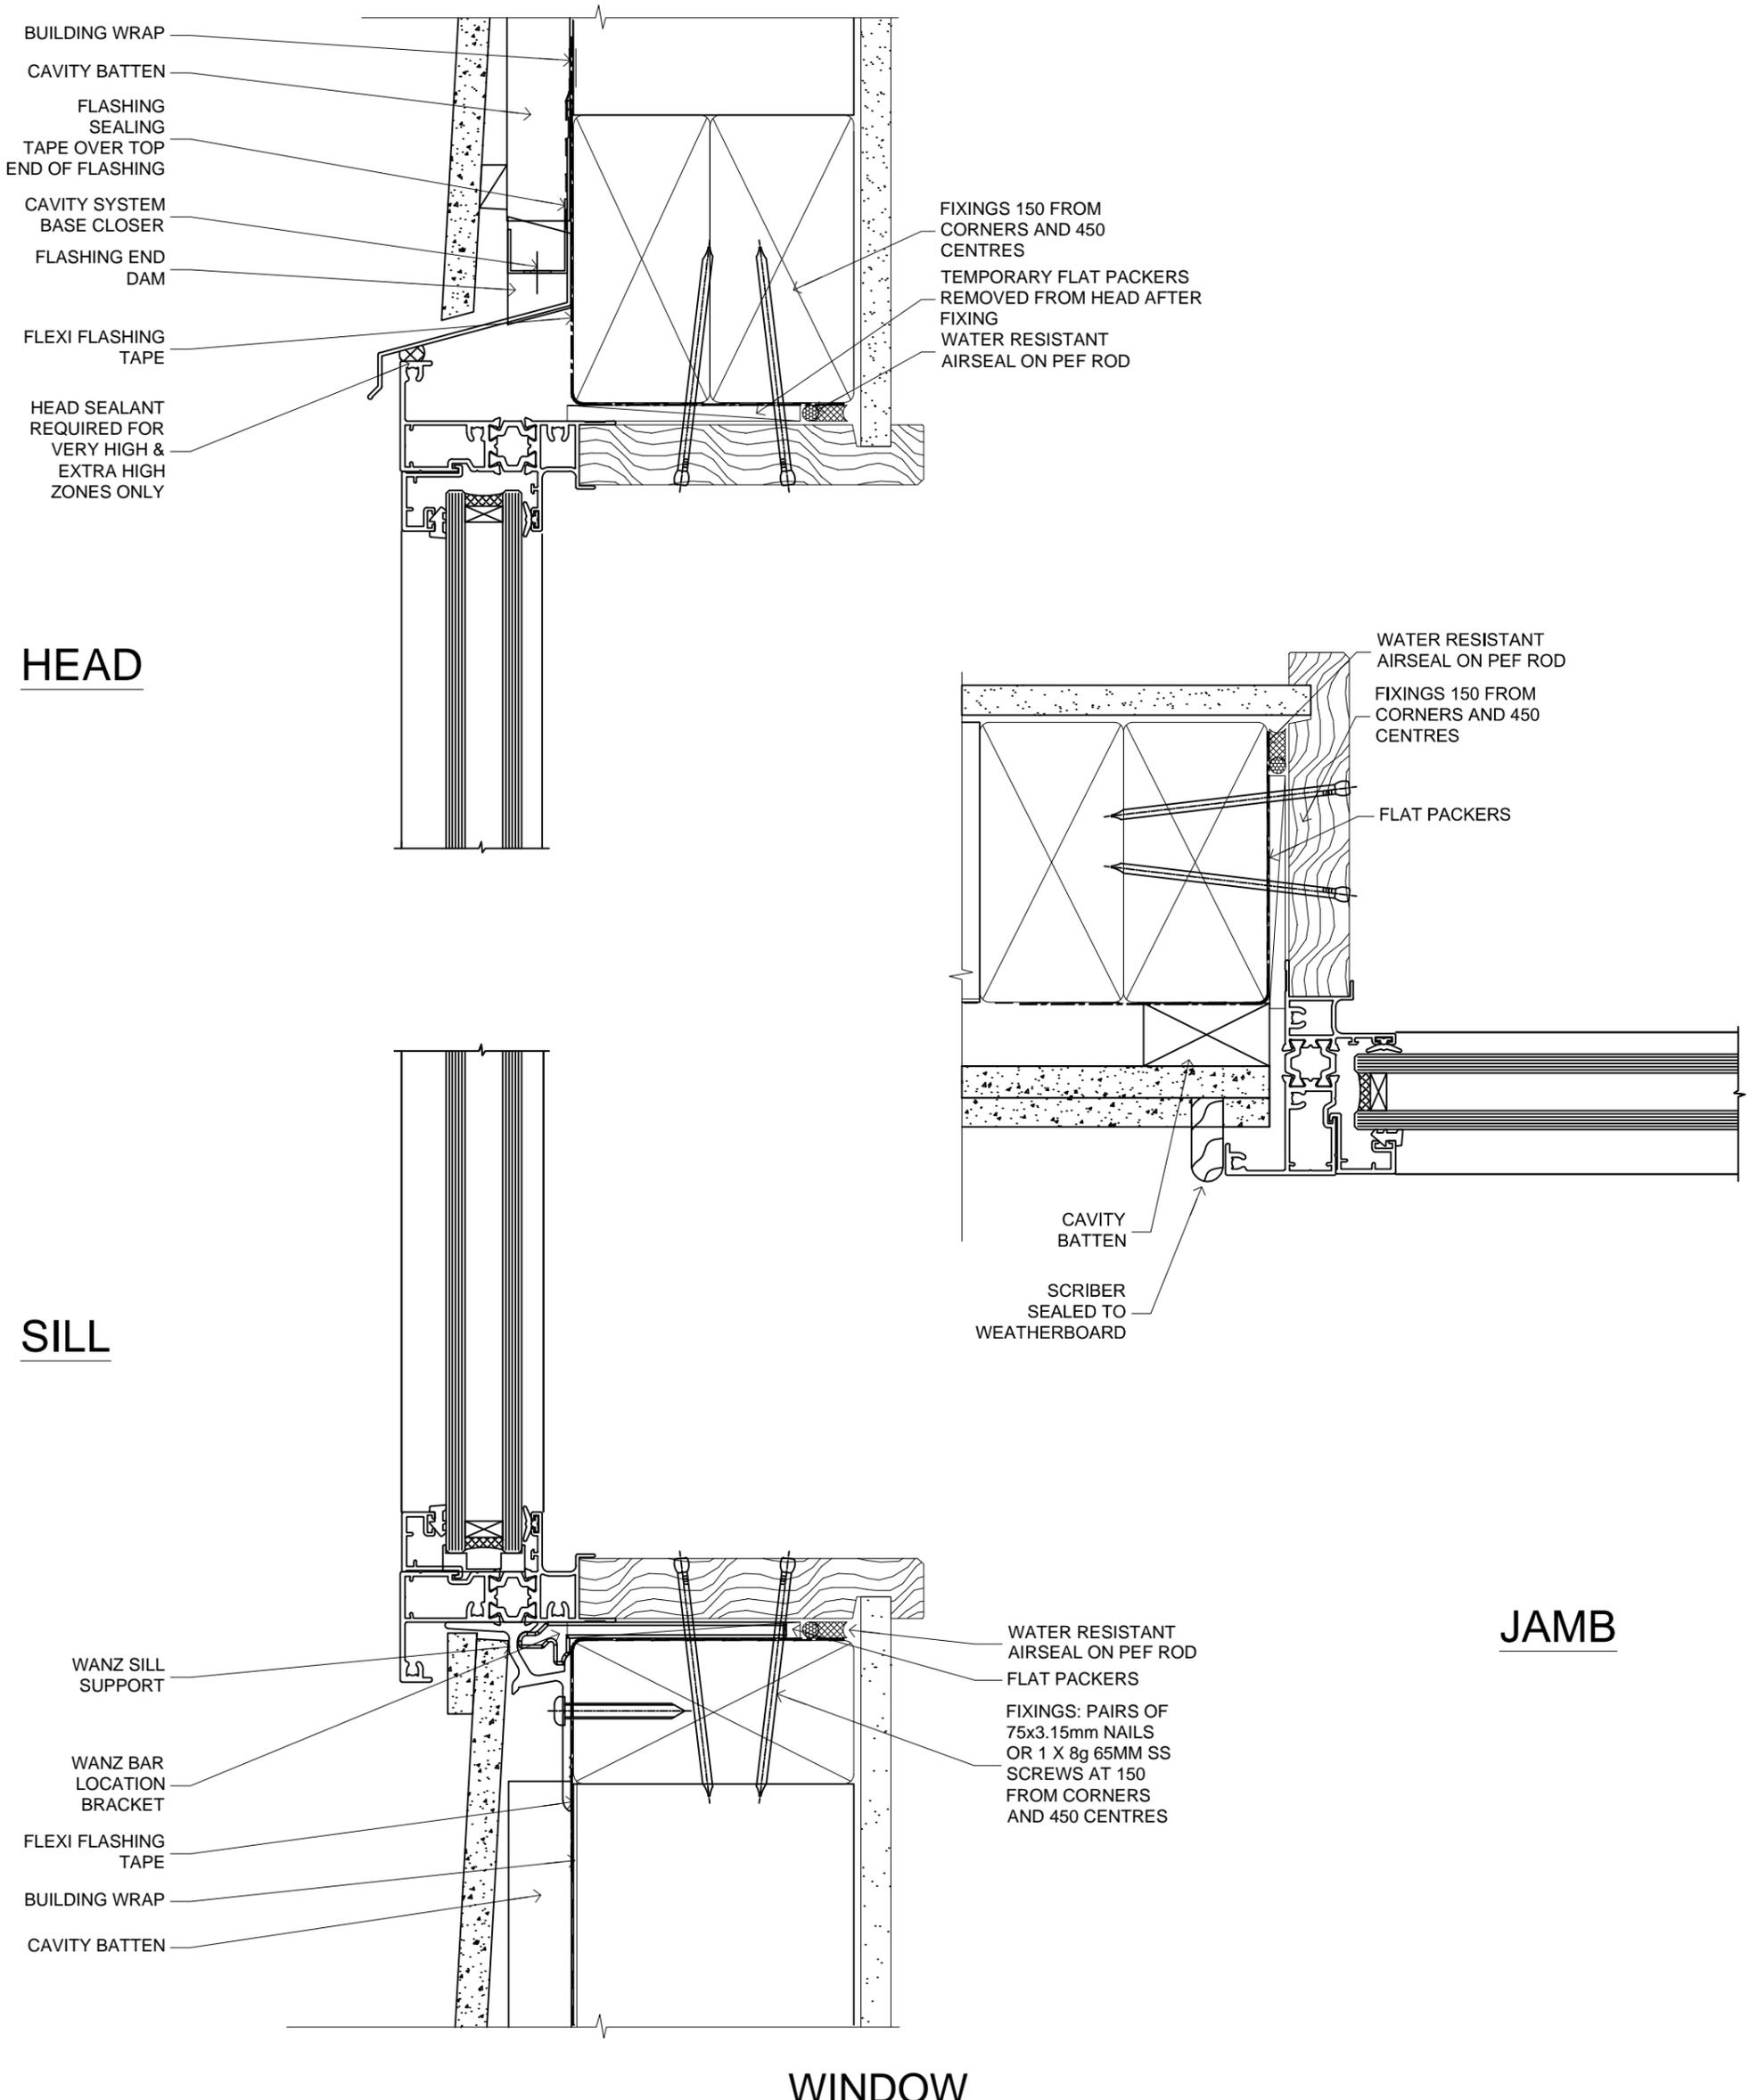


FAIRVIEW SYSTEMS LIMITED SPECIFIERS GUIDE 2014 © TECHNICAL SPECIFICATIONS & PROFILE DETAILS SUBJECT TO CHANGE WITHOUT NOTICE

THERMAL LINEAR 40, CAVITY CONSTRUCTION, FIBRE CEMENT WEATHERBOARD DETAILS

DATE
09.02.2016

SCALE
1:1


REF. TL40 FCW CC 01

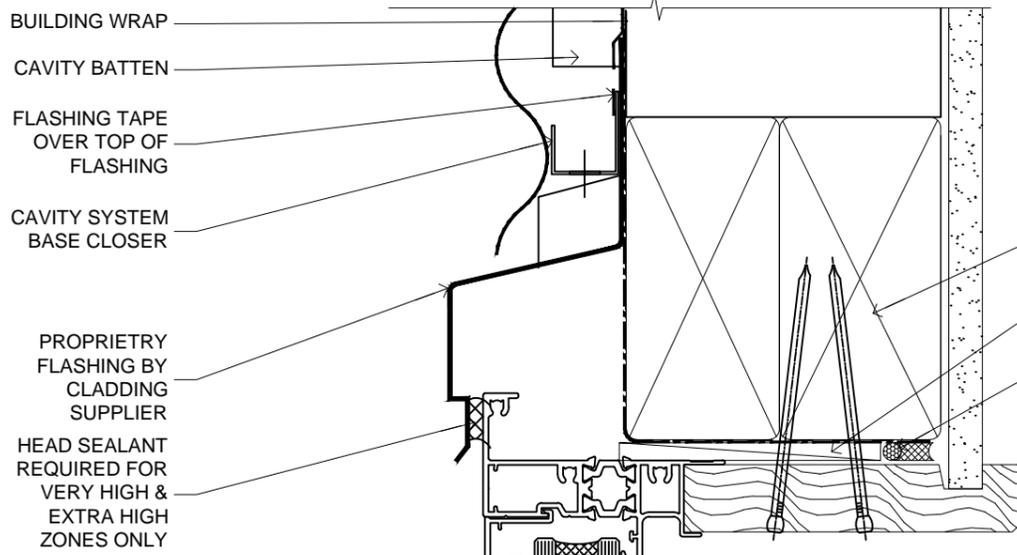

HEAD

FIXINGS 150 FROM
CORNERS AND 450
CENTRES
TEMPORARY FLAT PACKERS
REMOVED FROM HEAD AFTER
FIXING
WATER RESISTANT
AIRSEAL ON PEF ROD


BUILDING WRAP
CAVITY BATTEN
FLASHING TAPE
OVER TOP OF
FLASHING
CAVITY SYSTEM
BASE CLOSER
PROPRIETARY
FLASHING BY
CLADDING
SUPPLIER
HEAD SEALANT
REQUIRED FOR
VERY HIGH &
EXTRA HIGH
ZONES ONLY

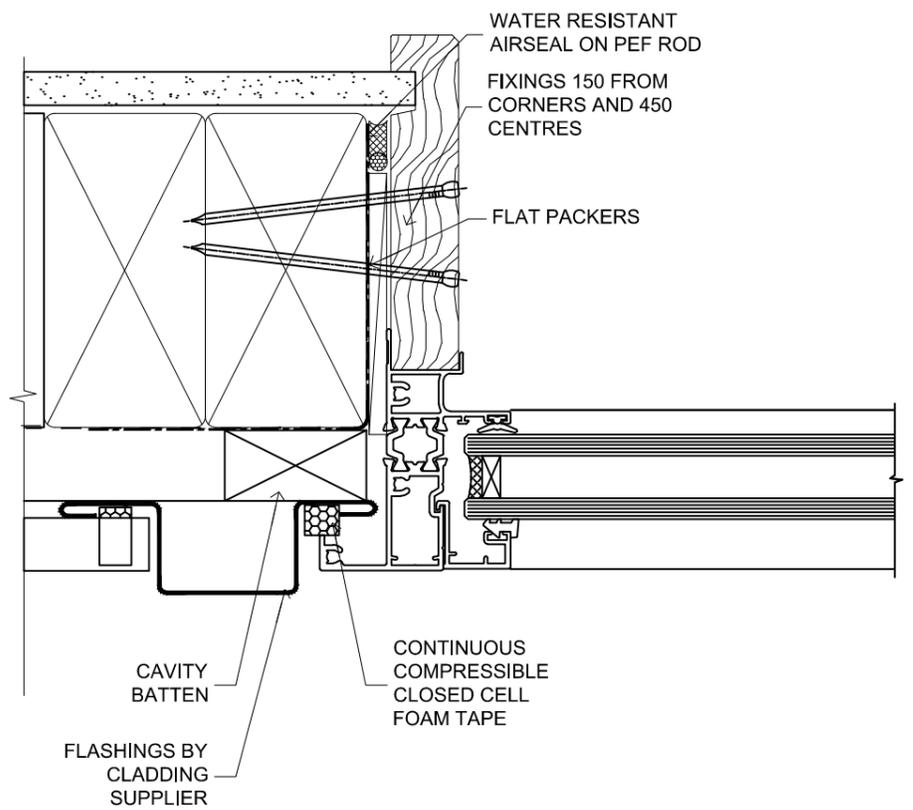

JAMB

WATER RESISTANT
AIRSEAL ON PEF ROD
FIXINGS 150 FROM
CORNERS AND 450
CENTRES
FLAT PACKERS
CAVITY BATTEN
FLASHINGS BY
CLADDING
SUPPLIER
CONTINUOUS
COMPRESSIBLE
CLOSED CELL
FOAM TAPE

SILL

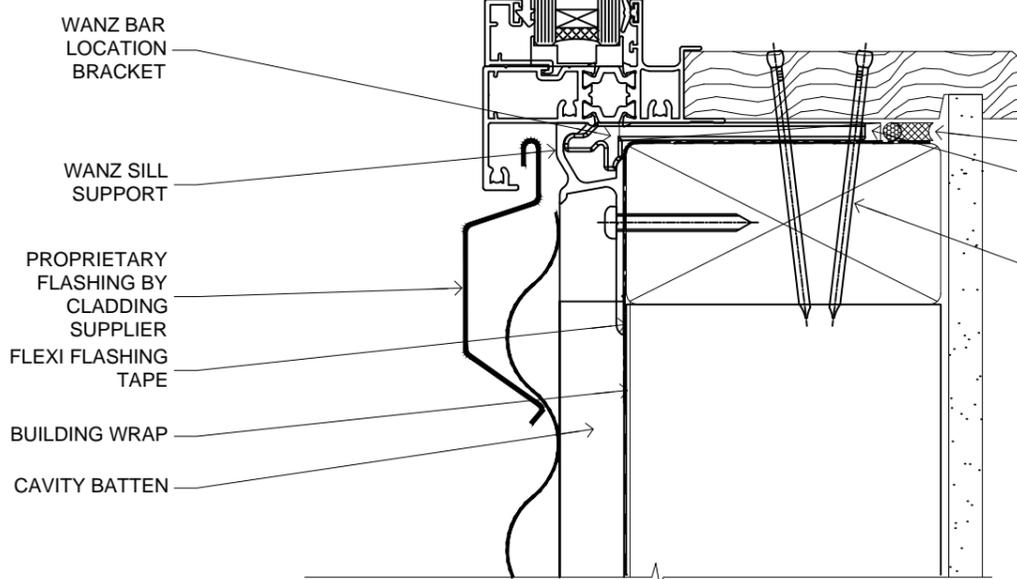

WATER RESISTANT
AIRSEAL ON PEF ROD
FLAT PACKERS
FIXINGS: PAIRS OF
75x3.15mm NAILS
OR 1 X 8g 65MM SS
SCREWS AT 150
FROM CORNERS
AND 450 CENTRES

WANZ BAR
LOCATION
BRACKET
WANZ SILL
SUPPORT
PROPRIETARY
FLASHING BY
CLADDING
SUPPLIER
FLEXI FLASHING
TAPE
BUILDING WRAP
CAVITY BATTEN

WINDOW


FAIRVIEW SYSTEMS LIMITED SPECIFIERS GUIDE 2014 © TECHNICAL SPECIFICATIONS & PROFILE DETAILS SUBJECT TO CHANGE WITHOUT NOTICE

THERMAL LINEAR 40, CAVITY CONSTRUCTION,
HORIZONTAL PROFILE METAL DETAILS

DATE
09.02.2016


SCALE
1:1

REF. TL40 HPM CC 01

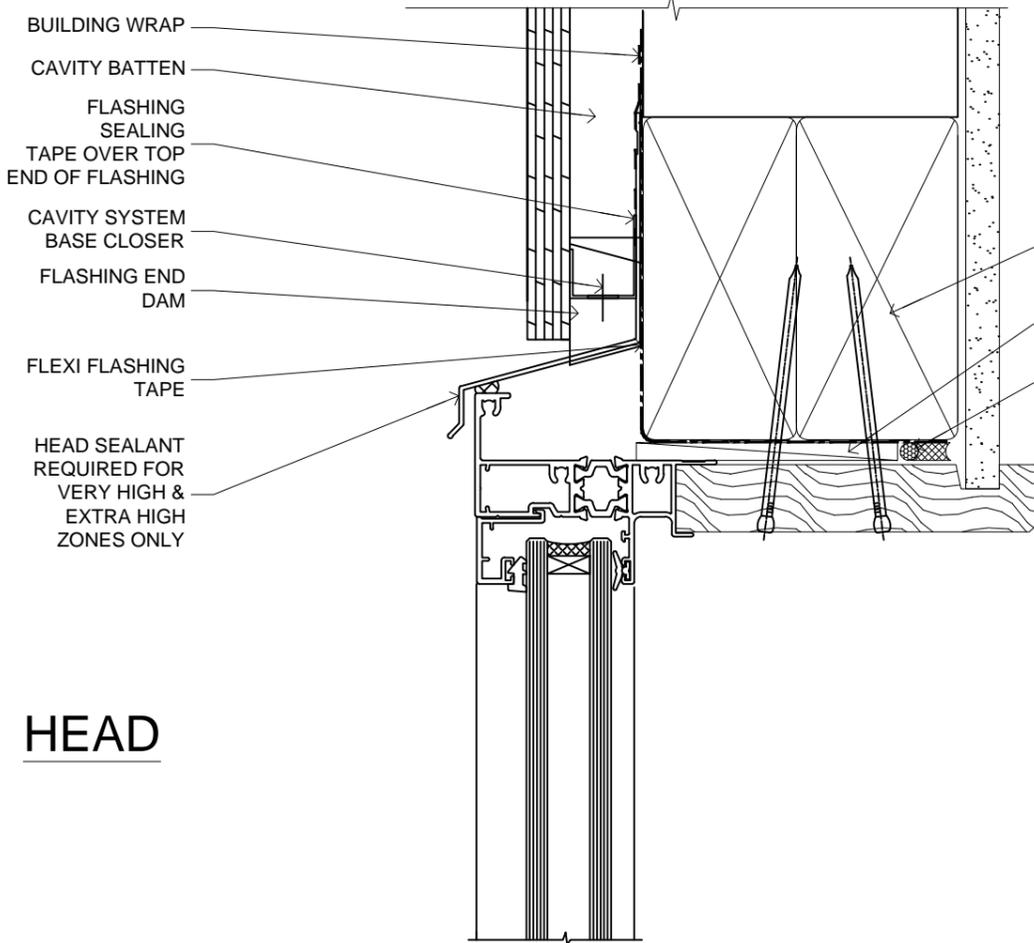


HEAD

FIXINGS 150 FROM
 CORNERS AND 450
 CENTRES
 TEMPORARY FLAT PACKERS
 REMOVED FROM HEAD AFTER
 FIXING
 WATER RESISTANT
 AIRSEAL ON PEF ROD

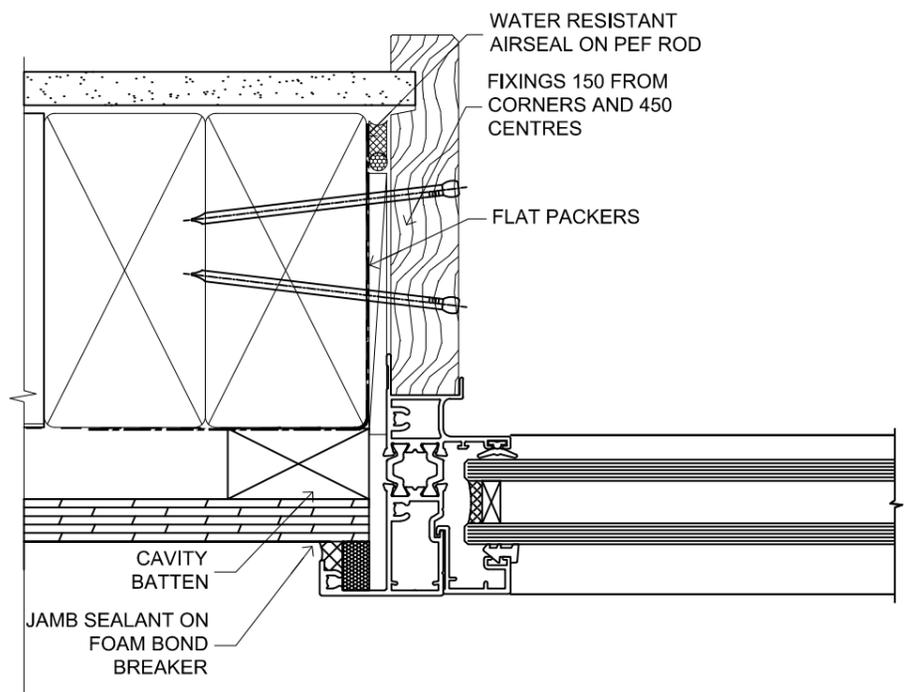

SILL

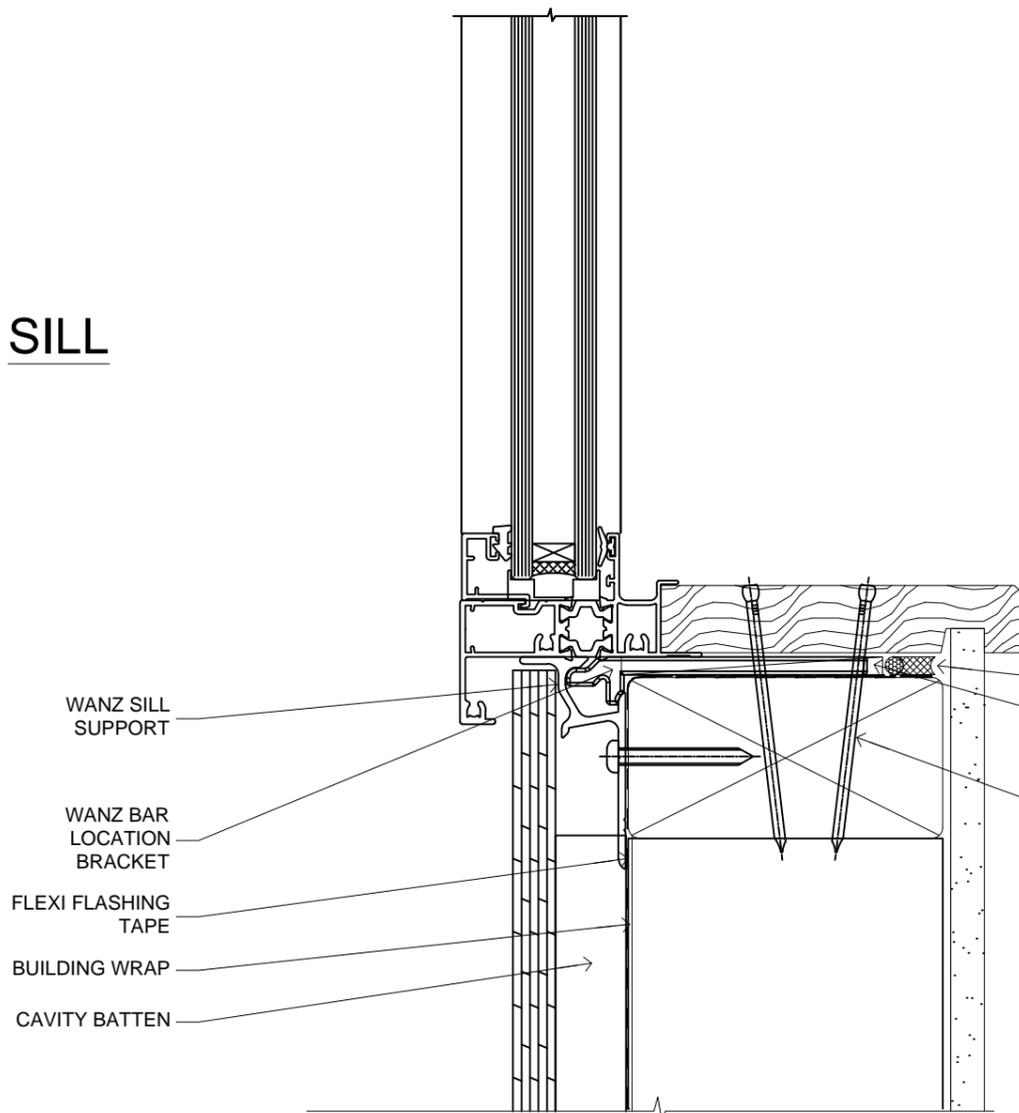

JAMB

WATER RESISTANT
 AIRSEAL ON PEF ROD
 FLAT PACKERS
 FIXINGS: PAIRS OF
 75x3.15mm NAILS
 OR 1 X 8g 65MM SS
 SCREWS AT 150
 FROM CORNERS
 AND 450 CENTRES

WINDOW


FAIRVIEW SYSTEMS LIMITED SPECIFIERS GUIDE 2014 © TECHNICAL SPECIFICATIONS & PROFILE DETAILS SUBJECT TO CHANGE WITHOUT NOTICE

**THERMAL LINEAR 40, CAVITY CONSTRUCTION,
 PLYWOOD SHEET DETAILS**


DATE
 09.02.2016

SCALE
 1:1


REF. TL40 PWS CC 01

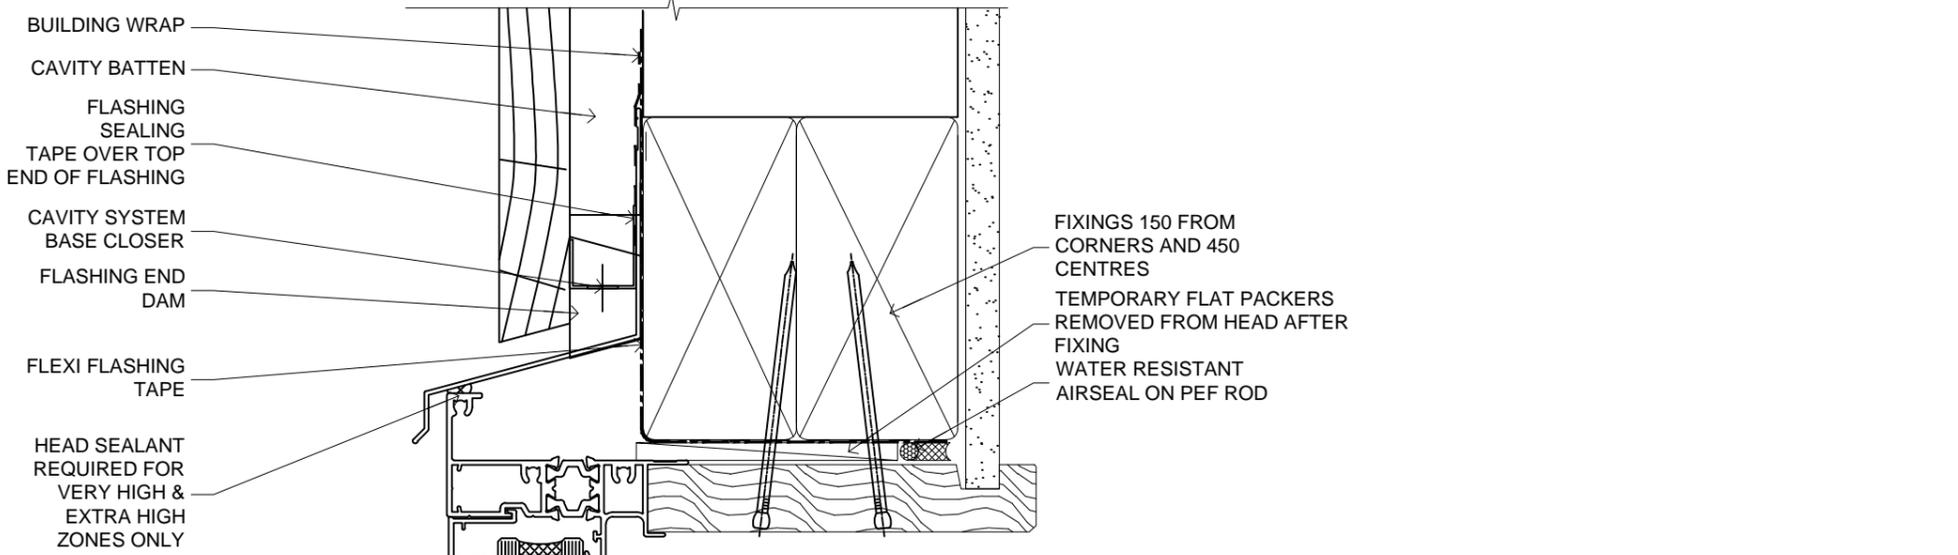

HEAD

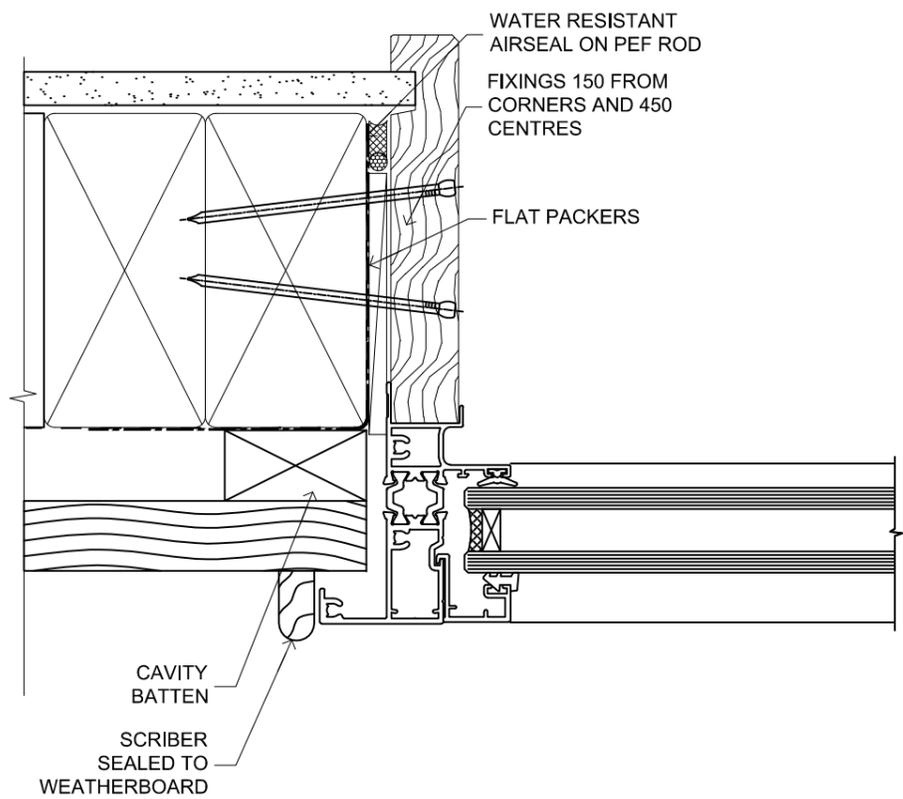

SILL

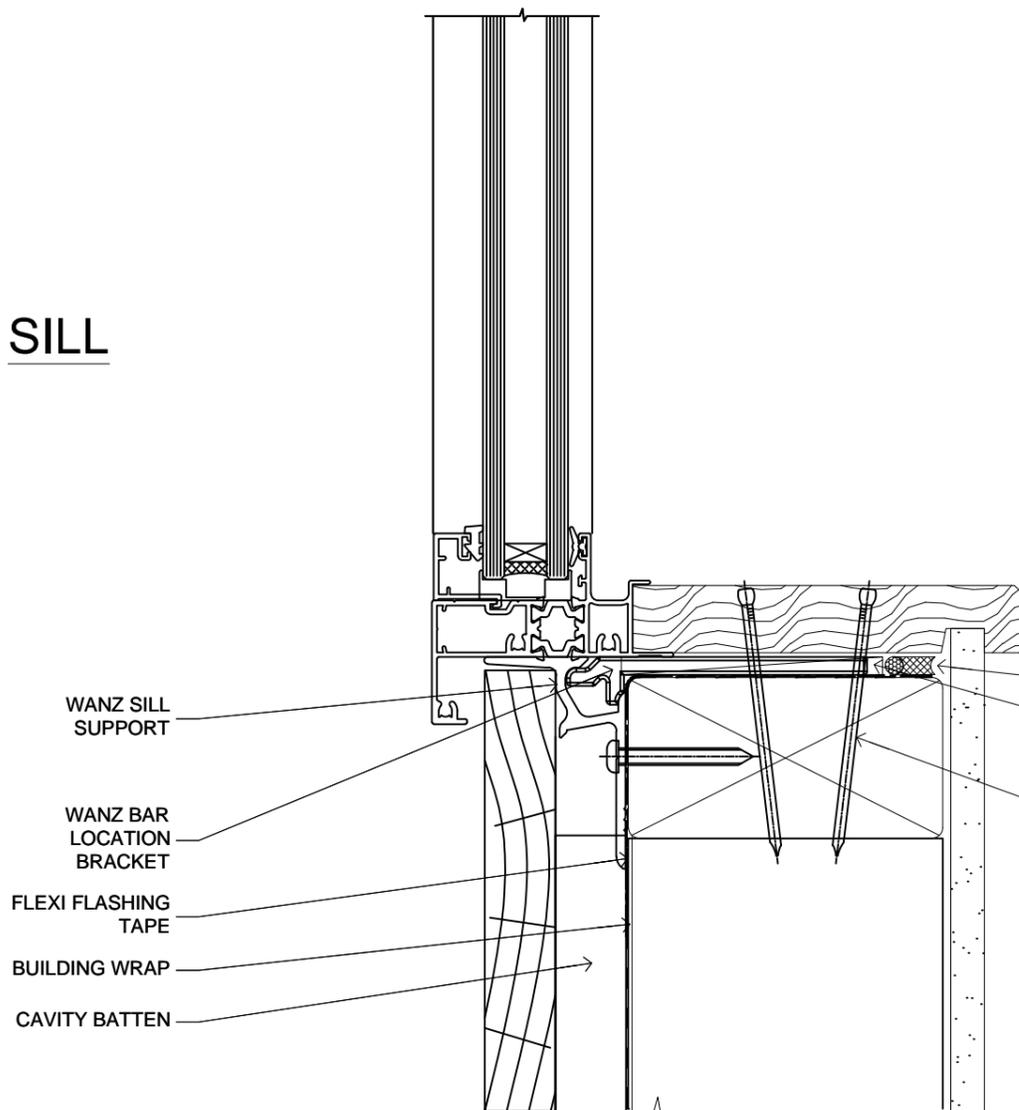

JAMB

WATER RESISTANT AIRSEAL ON PEF ROD
 FLAT PACKERS
 FIXINGS: PAIRS OF 75x3.15mm NAILS OR 1 X 8g 65MM SS SCREWS AT 150 FROM CORNERS AND 450 CENTRES

WINDOW


FAIRVIEW SYSTEMS LIMITED SPECIFIERS GUIDE 2014 © TECHNICAL SPECIFICATIONS & PROFILE DETAILS SUBJECT TO CHANGE WITHOUT NOTICE

THERMAL LINEAR 40, CAVITY CONSTRUCTION, RUSTICATED WEATHERBOARD DETAILS

DATE
09.02.2016

SCALE
1:1


REF. TL40 RWB CC 01

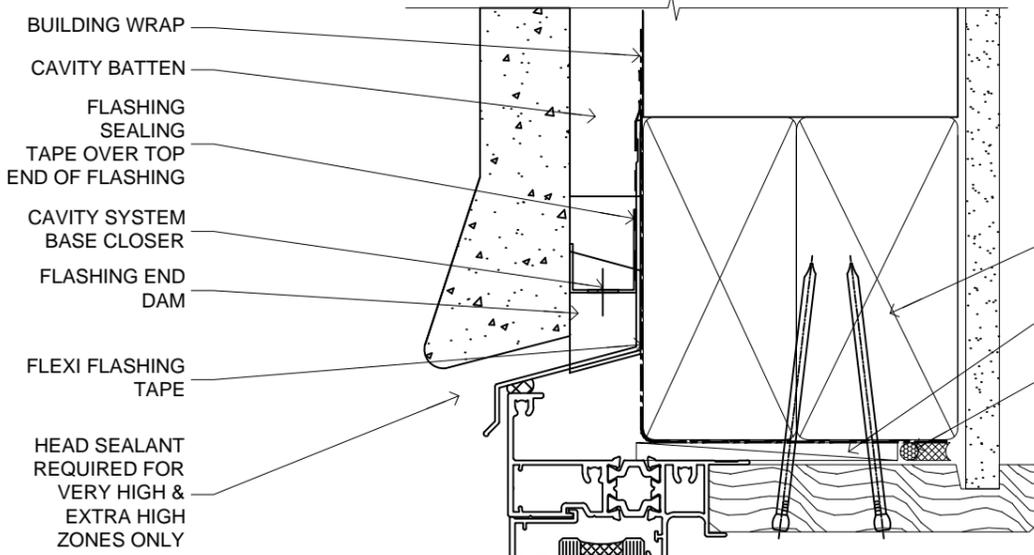

- BUILDING WRAP
- CAVITY BATTEN
- FLASHING SEALING TAPE OVER TOP END OF FLASHING
- CAVITY SYSTEM BASE CLOSER
- FLASHING END DAM
- FLEXI FLASHING TAPE
- HEAD SEALANT REQUIRED FOR VERY HIGH & EXTRA HIGH ZONES ONLY

- FIXINGS 150 FROM CORNERS AND 450 CENTRES
- TEMPORARY FLAT PACKERS REMOVED FROM HEAD AFTER FIXING
- WATER RESISTANT AIRSEAL ON PEF ROD


HEAD

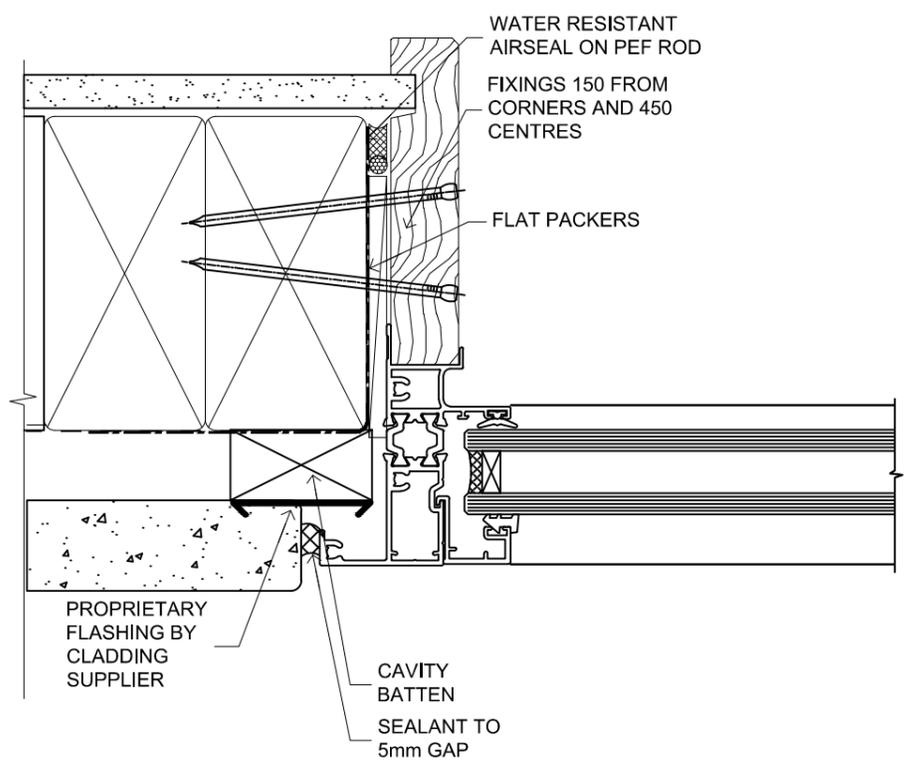

- WATER RESISTANT AIRSEAL ON PEF ROD
- FIXINGS 150 FROM CORNERS AND 450 CENTRES
- FLAT PACKERS

- PROPRIETARY FLASHING BY CLADDING SUPPLIER
- CAVITY BATTEN SEALANT TO 5mm GAP

SILL

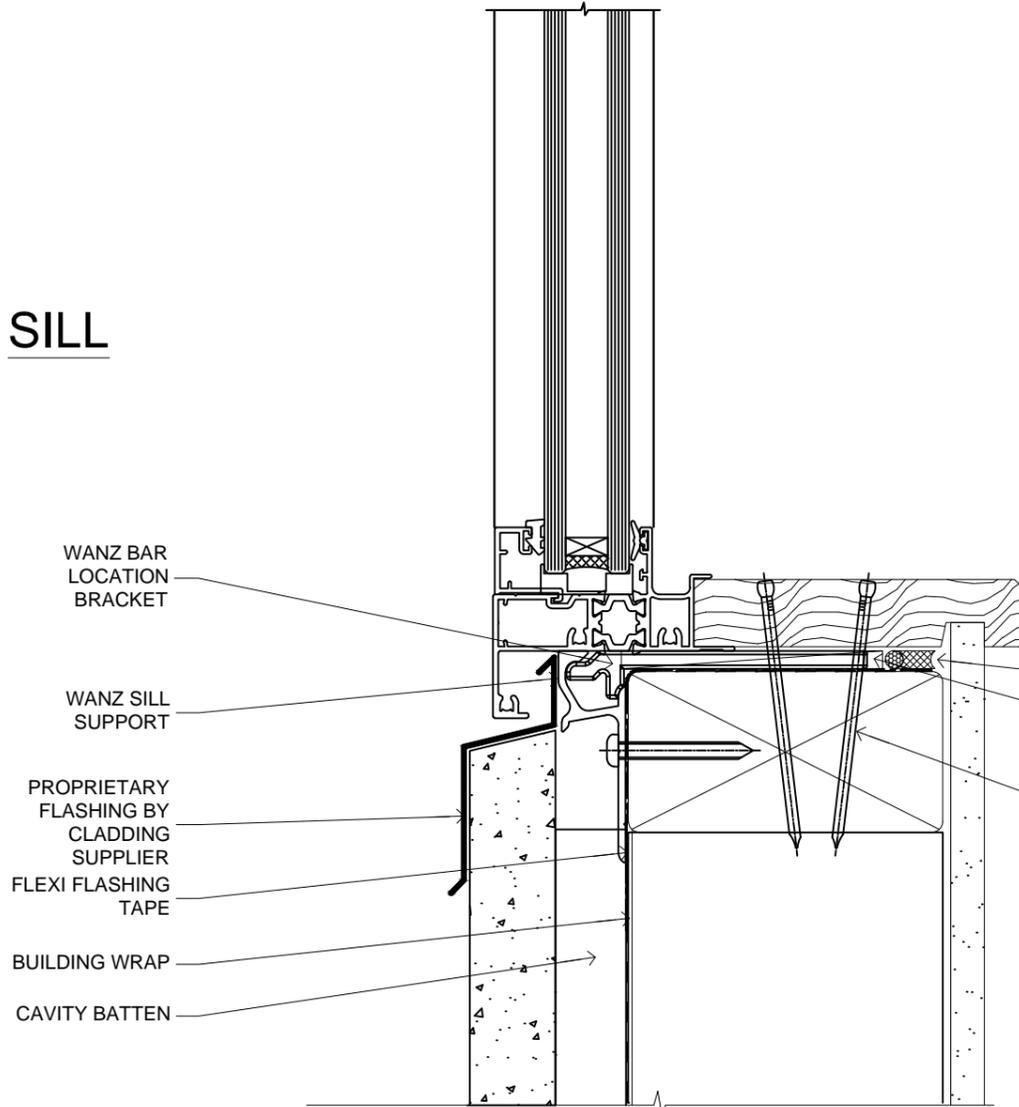

- WANZ BAR LOCATION BRACKET
- WANZ SILL SUPPORT
- PROPRIETARY FLASHING BY CLADDING SUPPLIER
- FLEXI FLASHING TAPE
- BUILDING WRAP
- CAVITY BATTEN

- WATER RESISTANT AIRSEAL ON PEF ROD
- FLAT PACKERS
- FIXINGS: PAIRS OF 75x3.15mm NAILS OR 1 X 8g 65MM SS SCREWS AT 150 FROM CORNERS AND 450 CENTRES

JAMB

WINDOW

FAIRVIEW SYSTEMS LIMITED SPECIFIERS GUIDE 2014 © TECHNICAL SPECIFICATIONS & PROFILE DETAILS SUBJECT TO CHANGE WITHOUT NOTICE

<h3>THERMAL LINEAR 40, CAVITY CONSTRUCTION, STUCCO RECESSED DETAILS</h3>	DATE 09.02.2016	SCALE 1:1
	REF. TL40 RWB CC 01	