



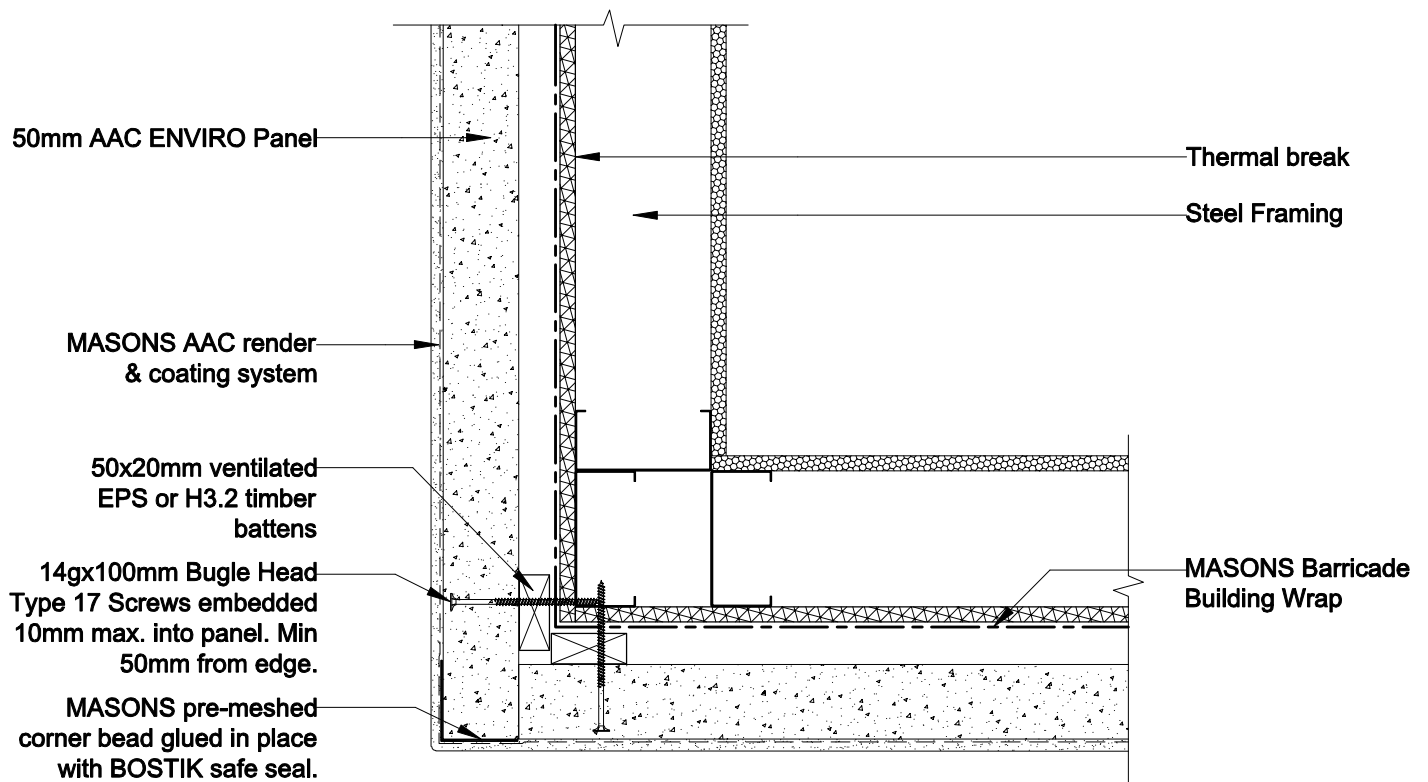

EXTERNAL CORNER

Detail 13 Scale 1:5

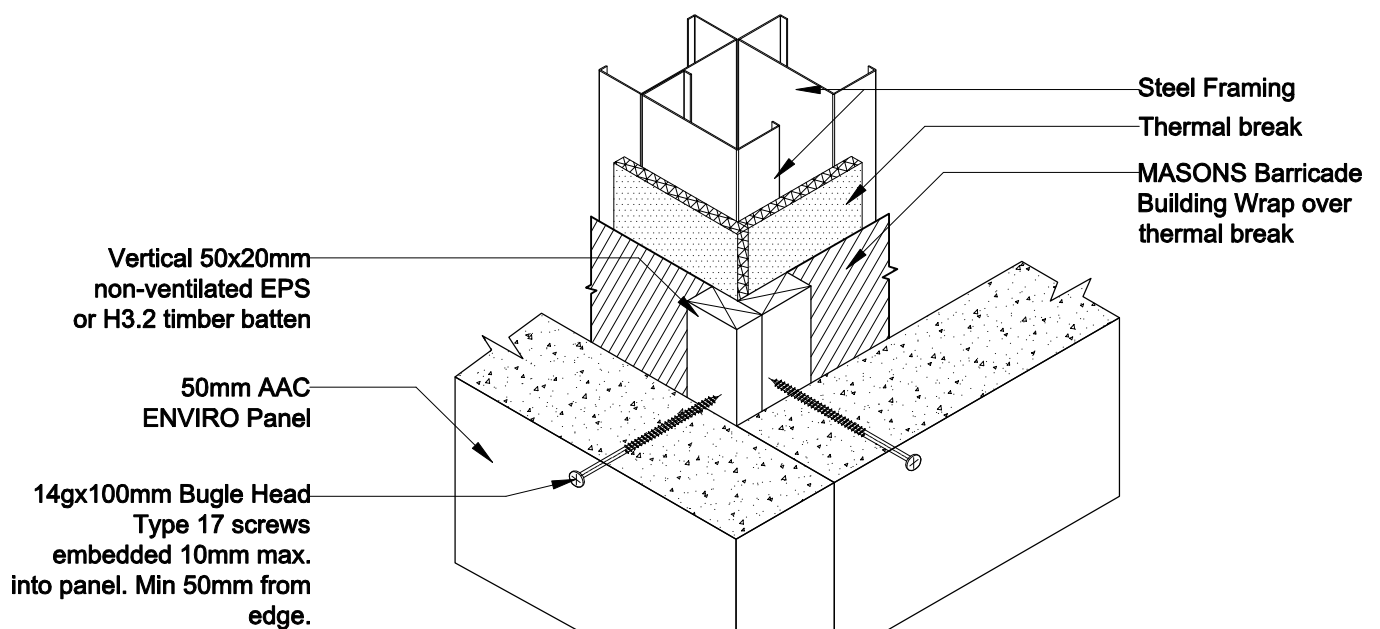

EXTERNAL CORNER 3D View

Detail 14 NTS

MASONS ENVIRO AAC ON 20mm CAVITY STEEL FRAME