

BGC**Fibre Cement****Cavity Batten Note:**


Refer to cavity batten layout for batten sizes, types, spacings & fixings.

BGC Duragrid™ with all cut sheet edges sealed before fixing.

Flashing flashing tape continuous around corner over building wrap (100mm wide each side).

H3.1 treated timber cavity batten

2-3mm Bostik Safe Seal or similar BRANZ appraised sealant

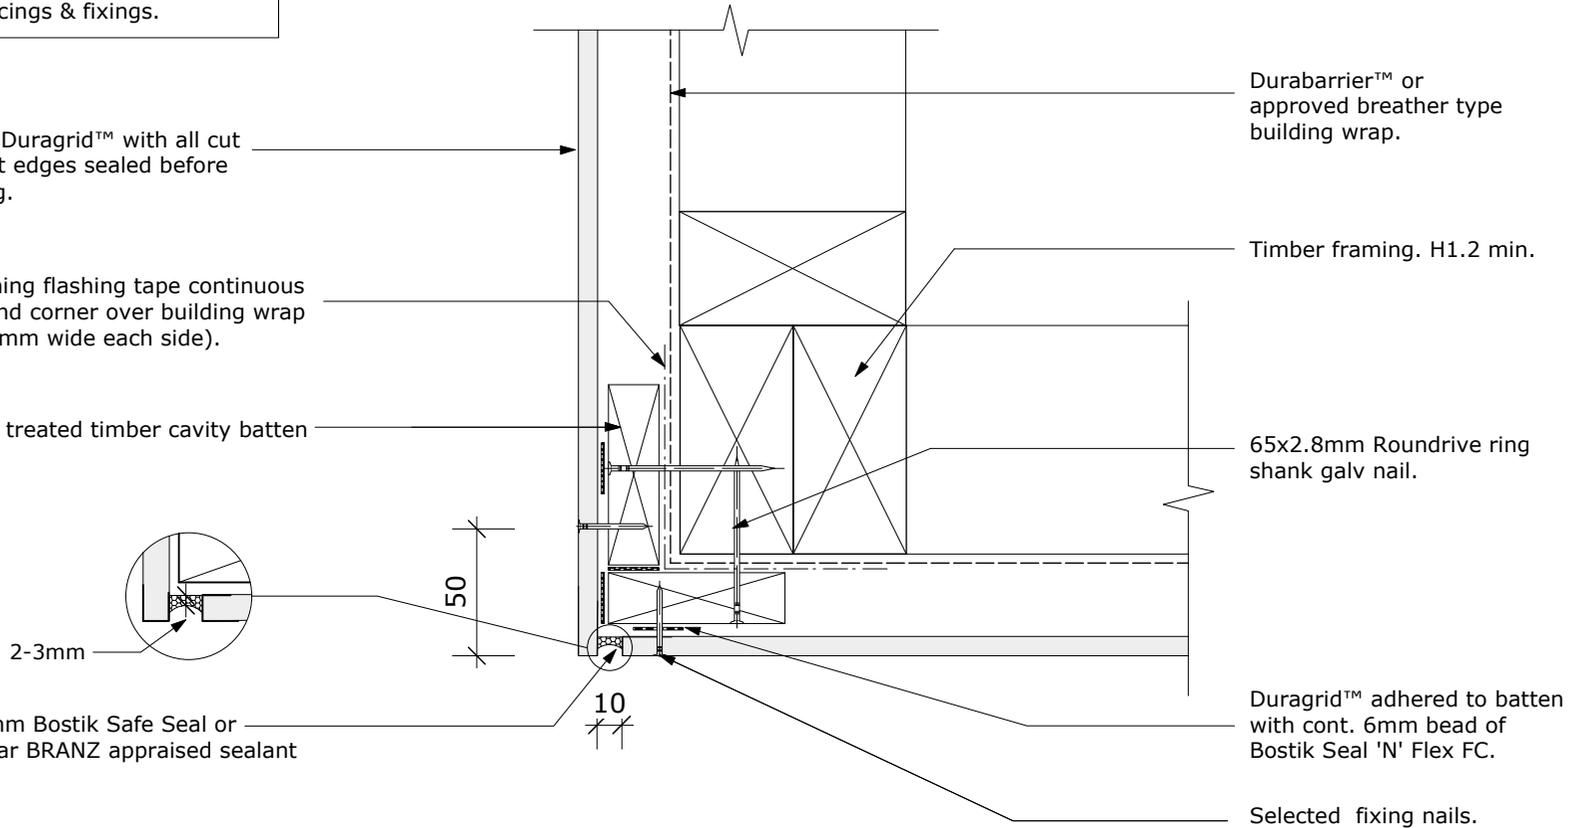

Durabarrier™ or approved breather type building wrap.

Timber framing. H1.2 min.

65x2.8mm Rounddrive ring shank galv nail.

Duragrid™ adhered to batten with cont. 6mm bead of Bostik Seal 'N' Flex FC.

Selected fixing nails.

PROFILE BGC Duragrid™

DETAIL External Corner

DATE Nov 2011

SCALE 1:3 @ A4

DETAIL NO. D 12