


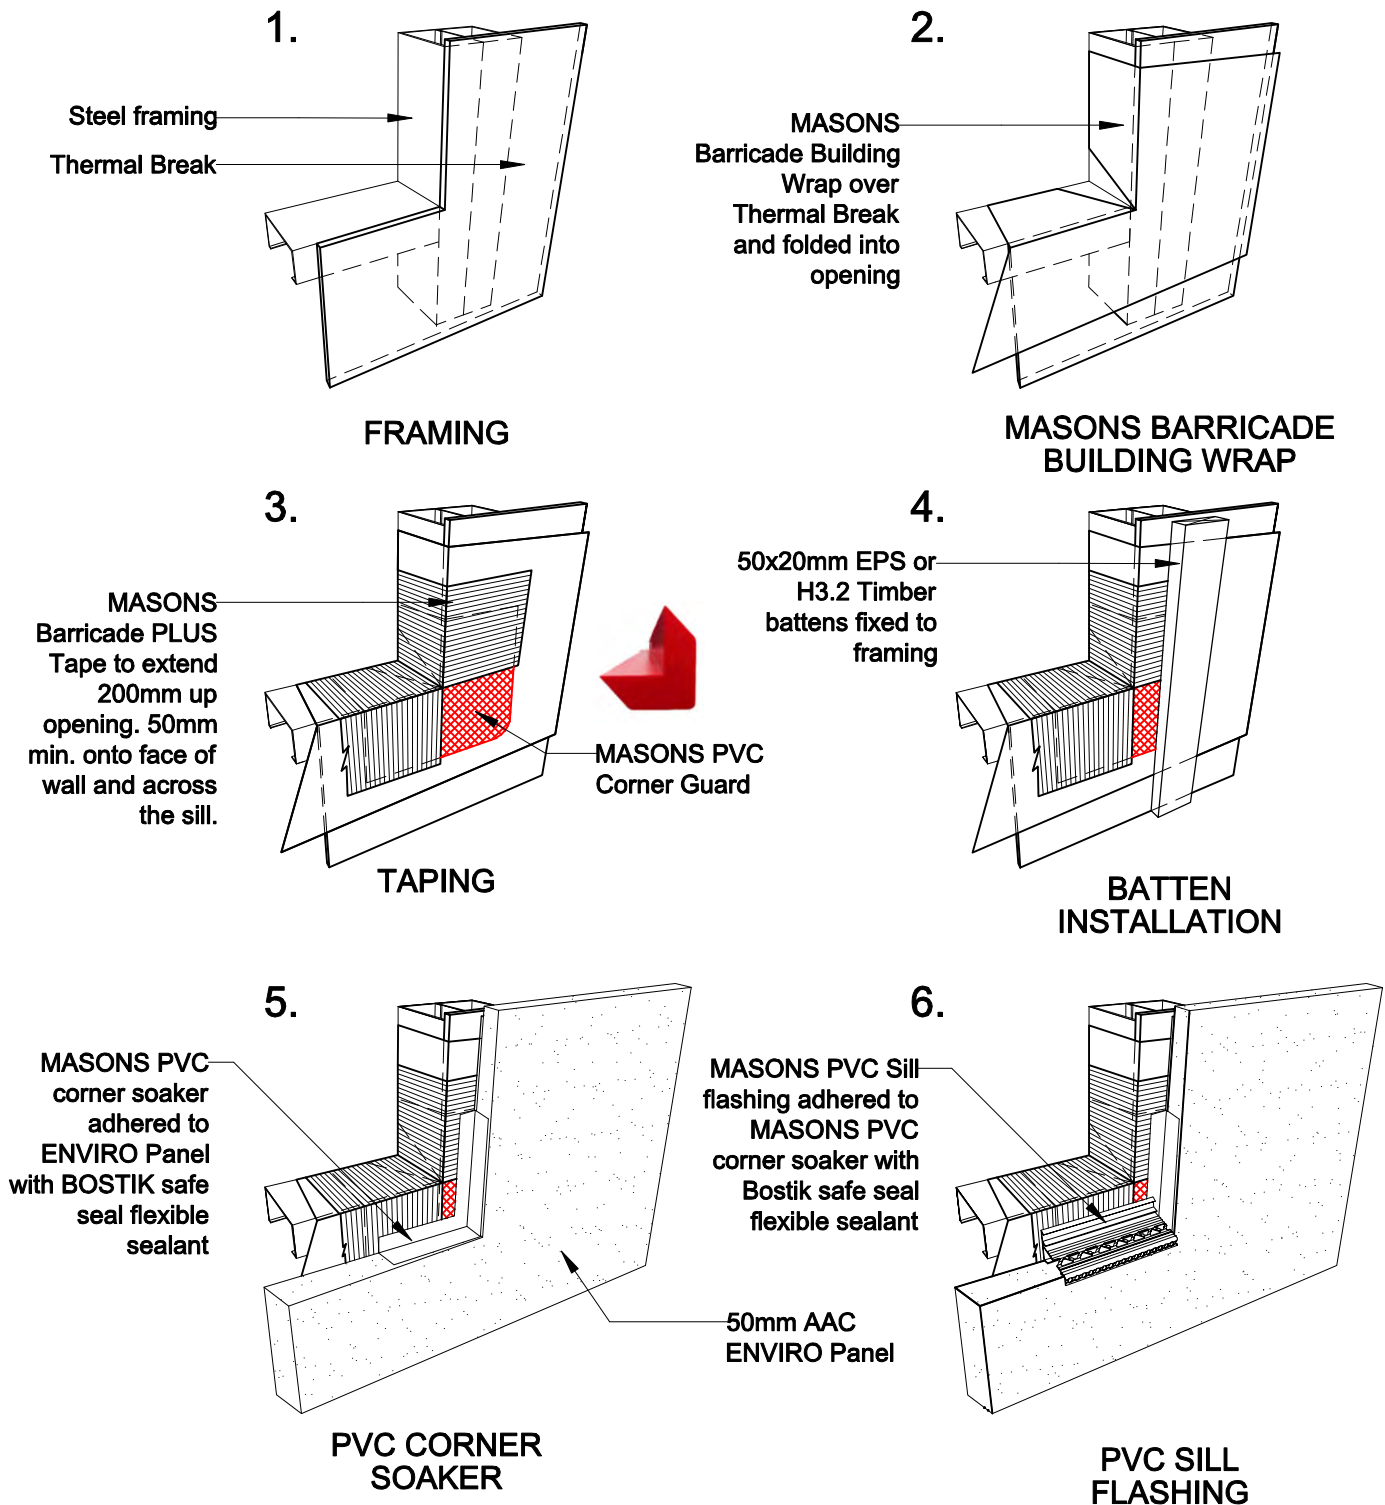

OPENING FLASHINGS PVC CORNER SOAKER & CORNER GUARD INSTALLATION

Detail 27 NTS

**MASONS ENVIRO AAC ON 20mm CAVITY
STEEL FRAME**