


## HEAD

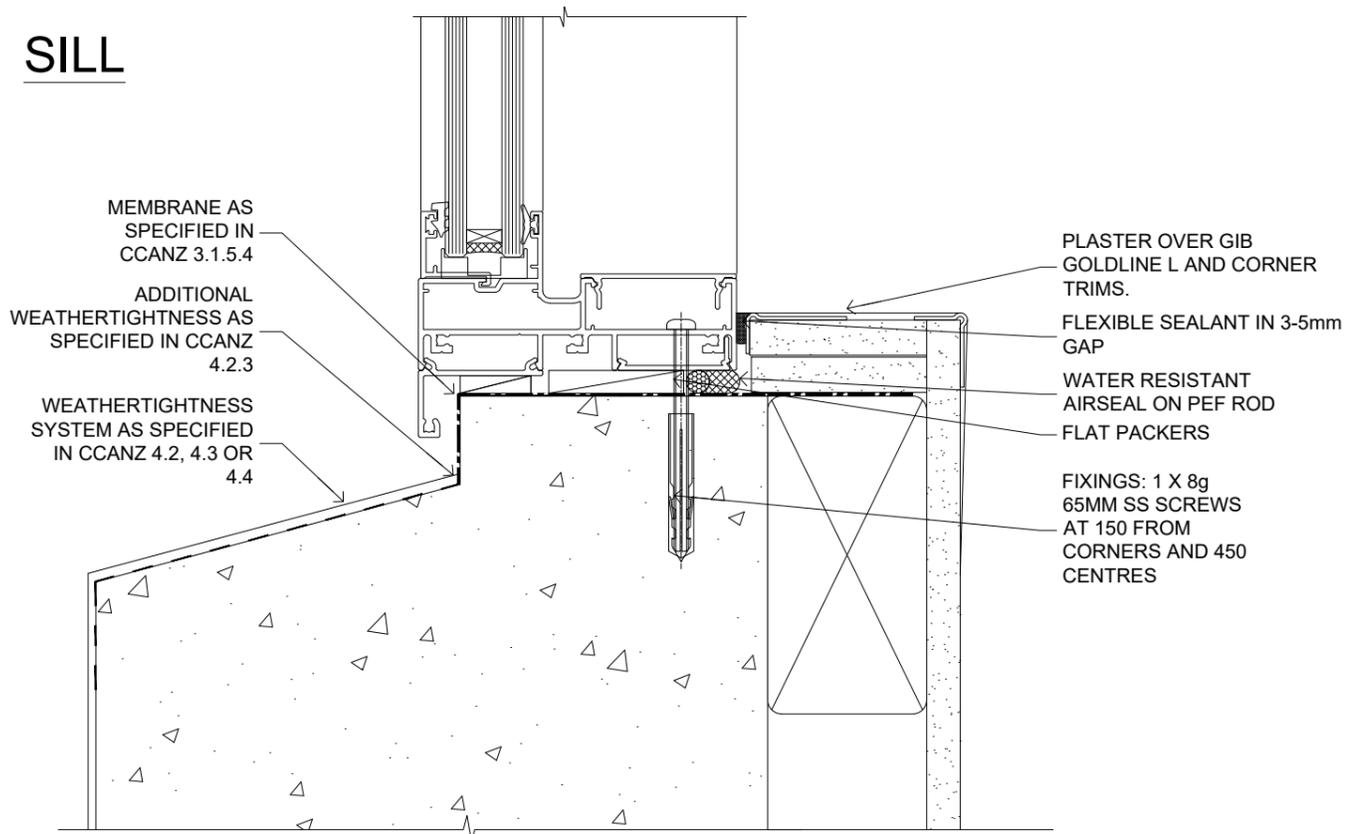

## SILL

## WINDOW

### PRECAST WALL CONSTRUCTION


FAIRVIEW SYSTEMS LIMITED SPECIFIERS GUIDE 2014 © TECHNICAL SPECIFICATIONS & PROFILE DETAILS SUBJECT TO CHANGE WITHOUT NOTICE

# ARCHITECTURAL CUBIC 35, WINDOW DETAILS

DATE  
23.07.2018


SCALE  
1:1

REF. AC35 PW MC 01

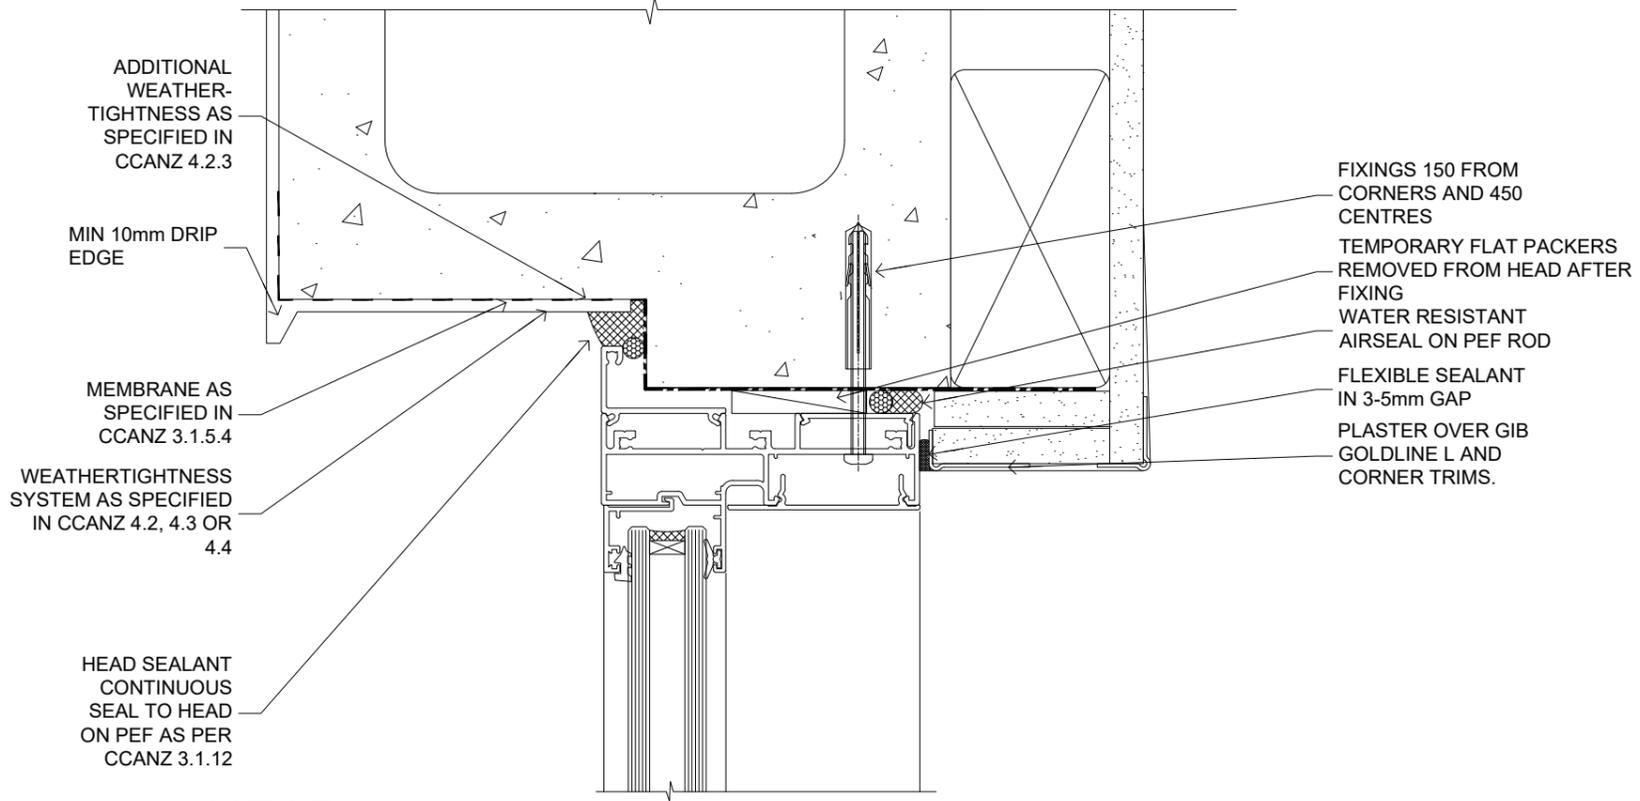

## HEAD

## SILL

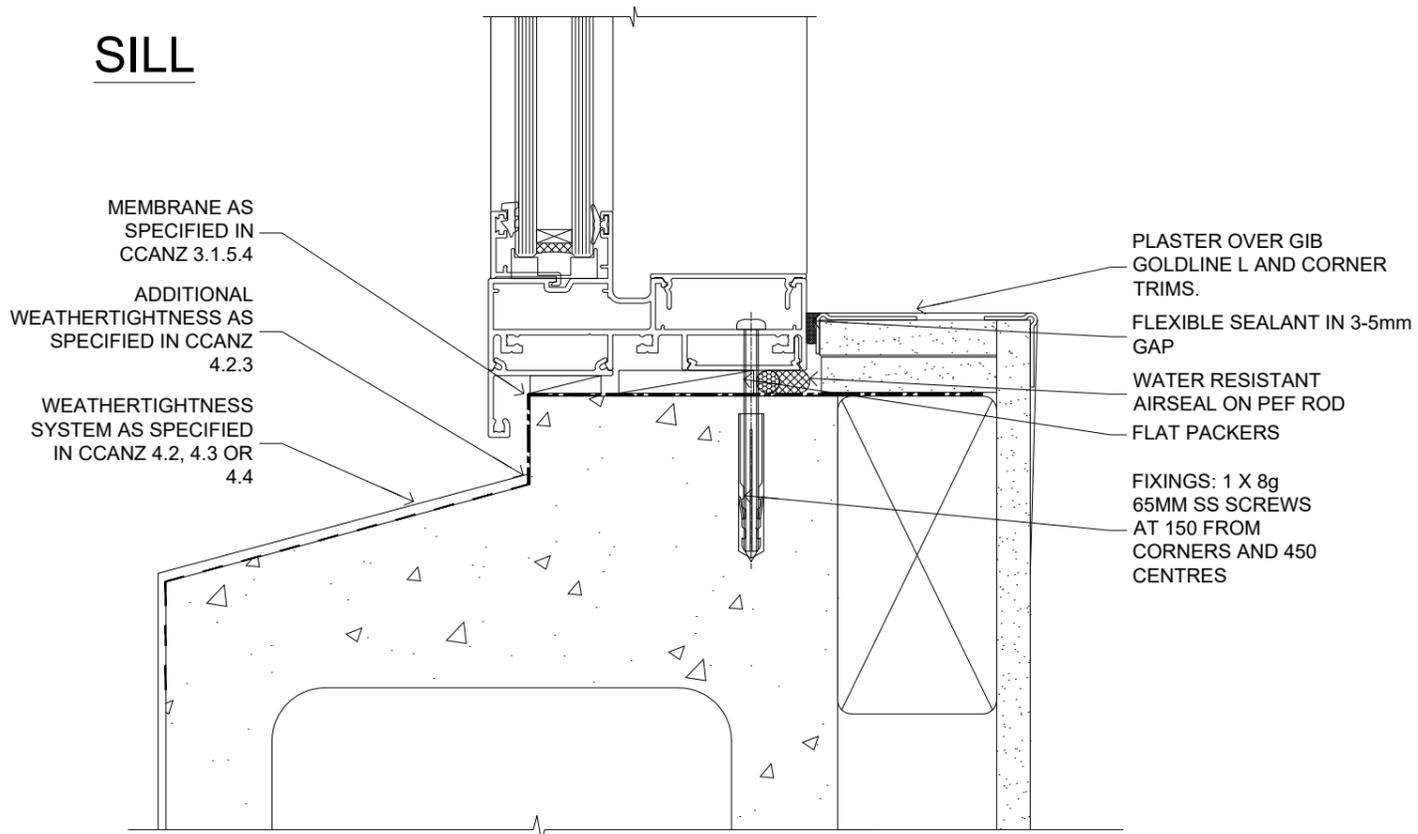

## WINDOW

### CONCRETE BLOCK CONSTRUCTION


FAIRVIEW SYSTEMS LIMITED SPECIFIERS GUIDE 2014 © TECHNICAL SPECIFICATIONS & PROFILE DETAILS SUBJECT TO CHANGE WITHOUT NOTICE

# ARCHITECTURAL CUBIC 35, WINDOW DETAILS


DATE  
23.07.2018

SCALE  
1:1

REF. AC35 PW MC 02

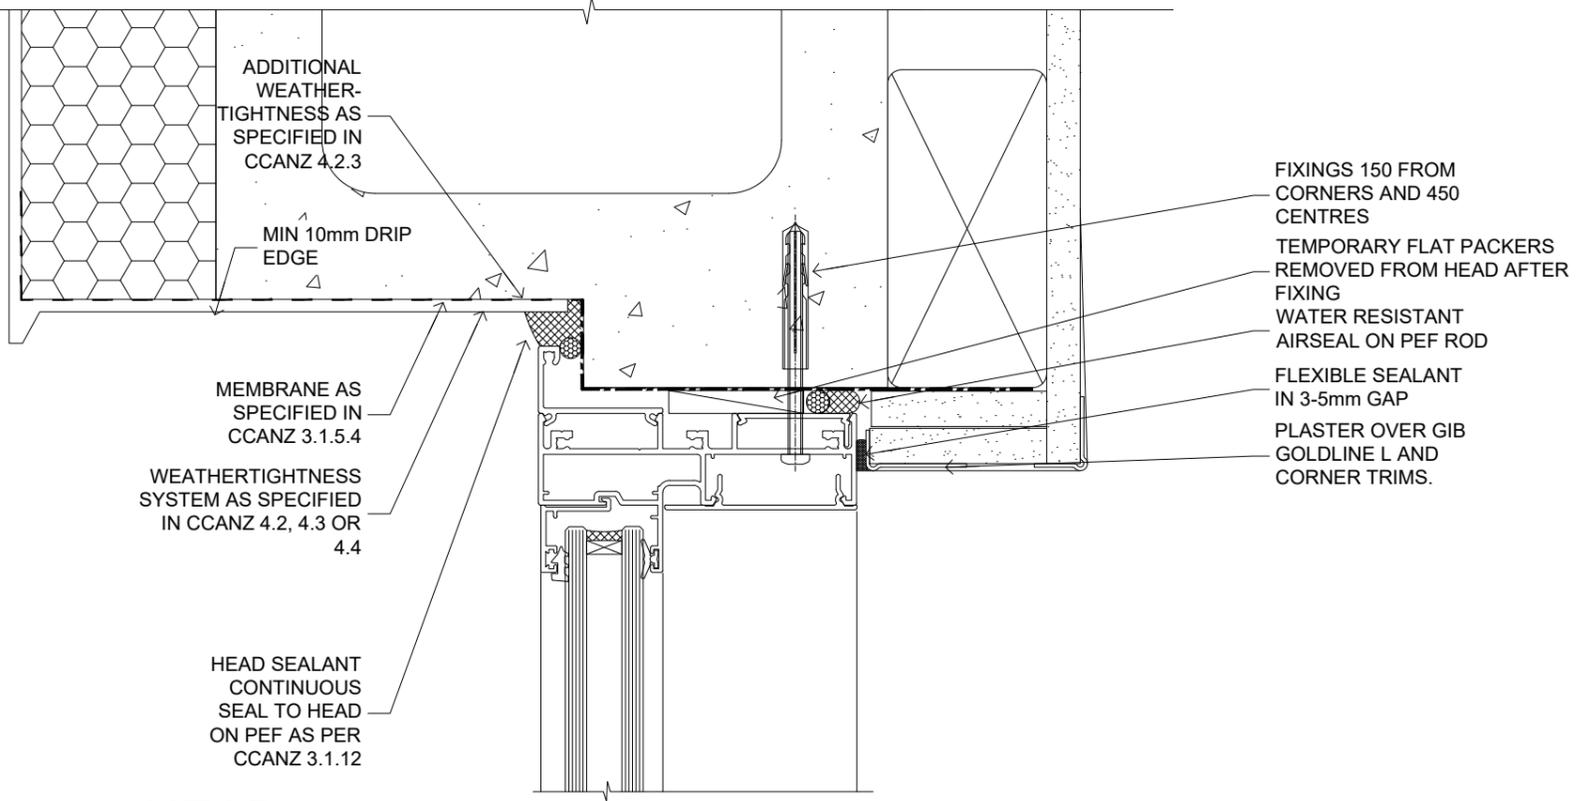

**HEAD**

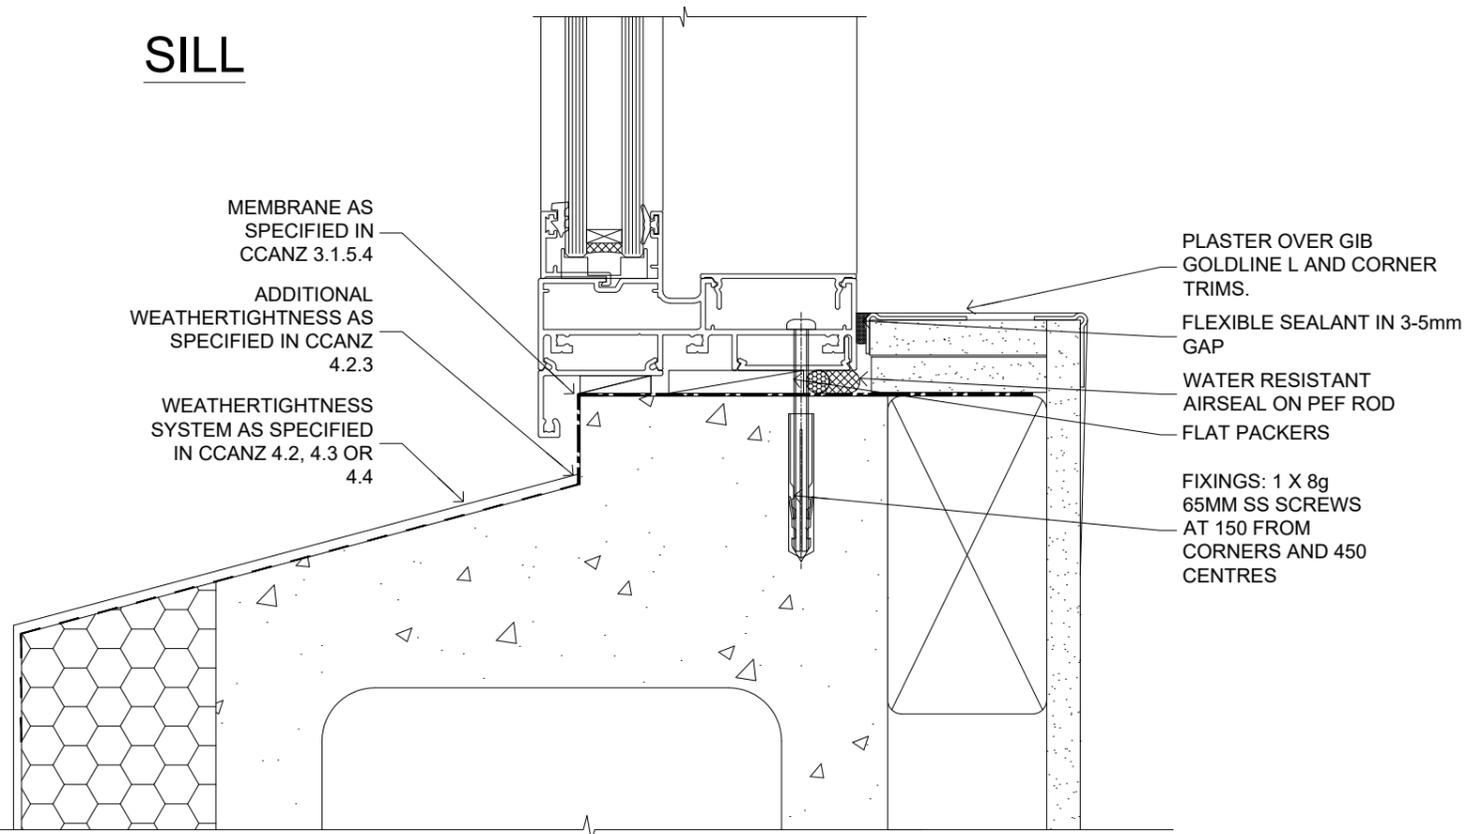

**WINDOW**

**EIFS ON CONCRETE BLOCK CONSTRUCTION**


FAIRVIEW SYSTEMS LIMITED SPECIFIERS GUIDE 2014 © TECHNICAL SPECIFICATIONS & PROFILE DETAILS SUBJECT TO CHANGE WITHOUT NOTICE

**ARCHITECTURAL CUBIC 35, WINDOW DETAILS**

DATE  
23.07.2018


SCALE  
1:1

REF. AC35 PW MC 03

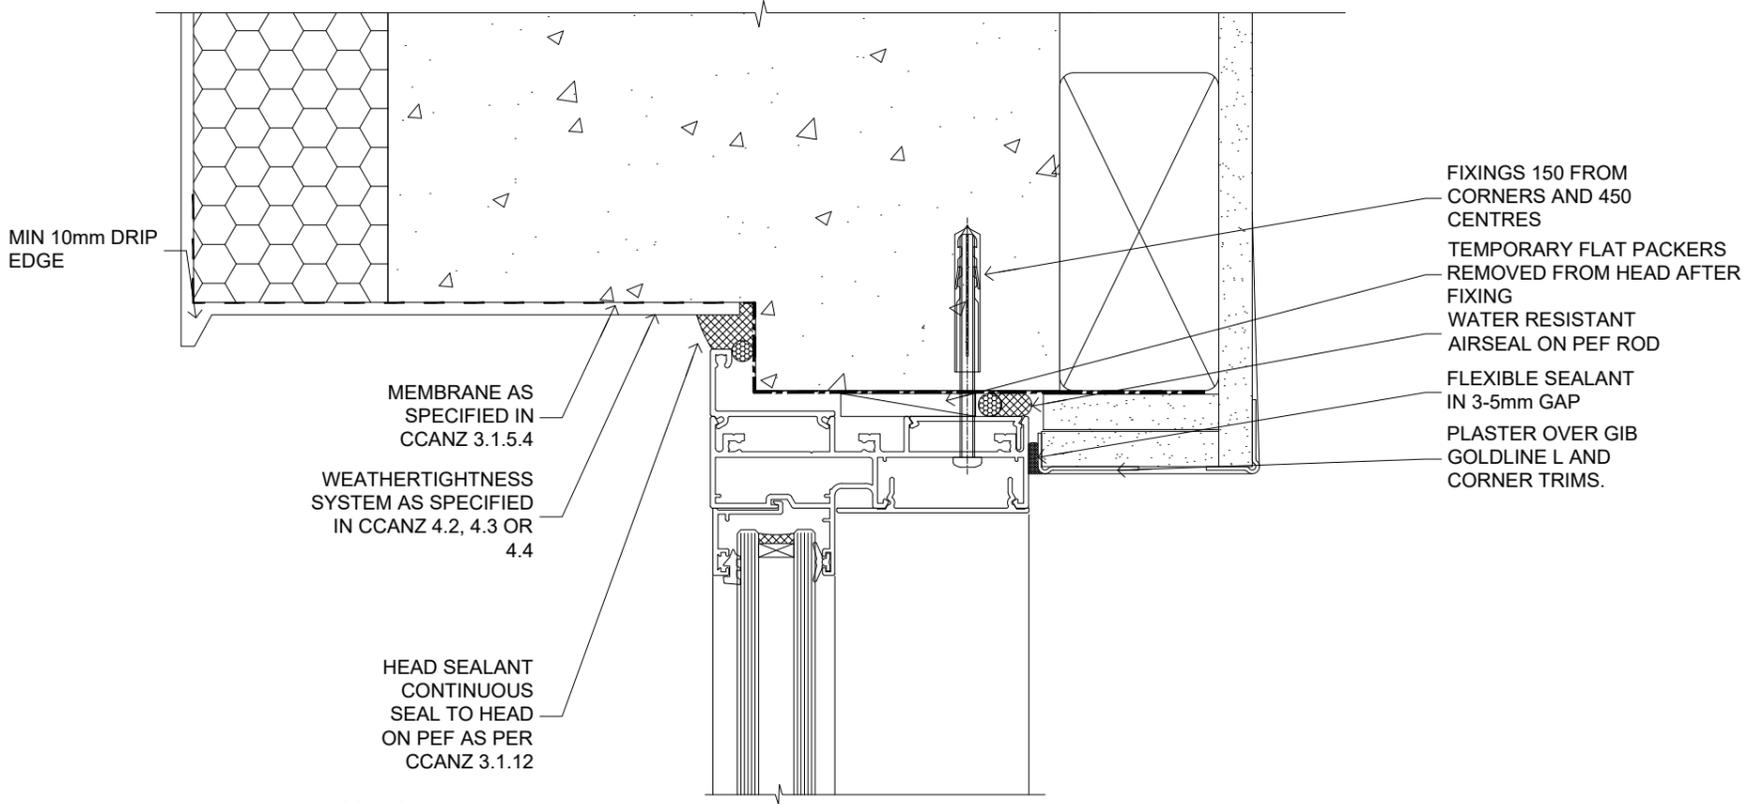

## HEAD

## SILL

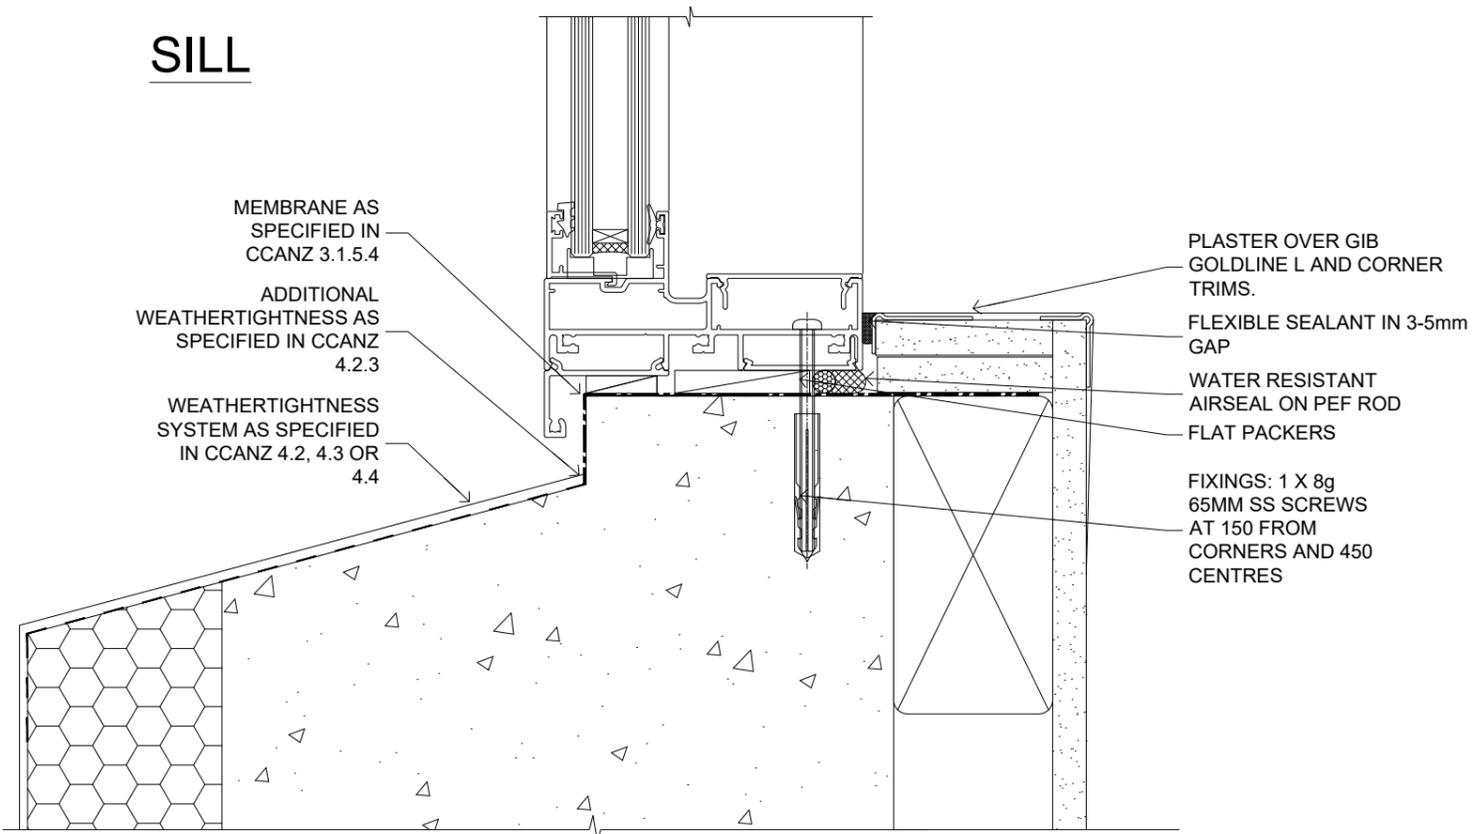

## WINDOW

### EIFS ON PRECAST CONSTRUCTION


FAIRVIEW SYSTEMS LIMITED SPECIFIERS GUIDE 2014 © TECHNICAL SPECIFICATIONS & PROFILE DETAILS SUBJECT TO CHANGE WITHOUT NOTICE

# ARCHITECTURAL CUBIC 35, WINDOW DETAILS


DATE  
23.07.2018

SCALE  
1:1

REF. AC35 PW MC 04

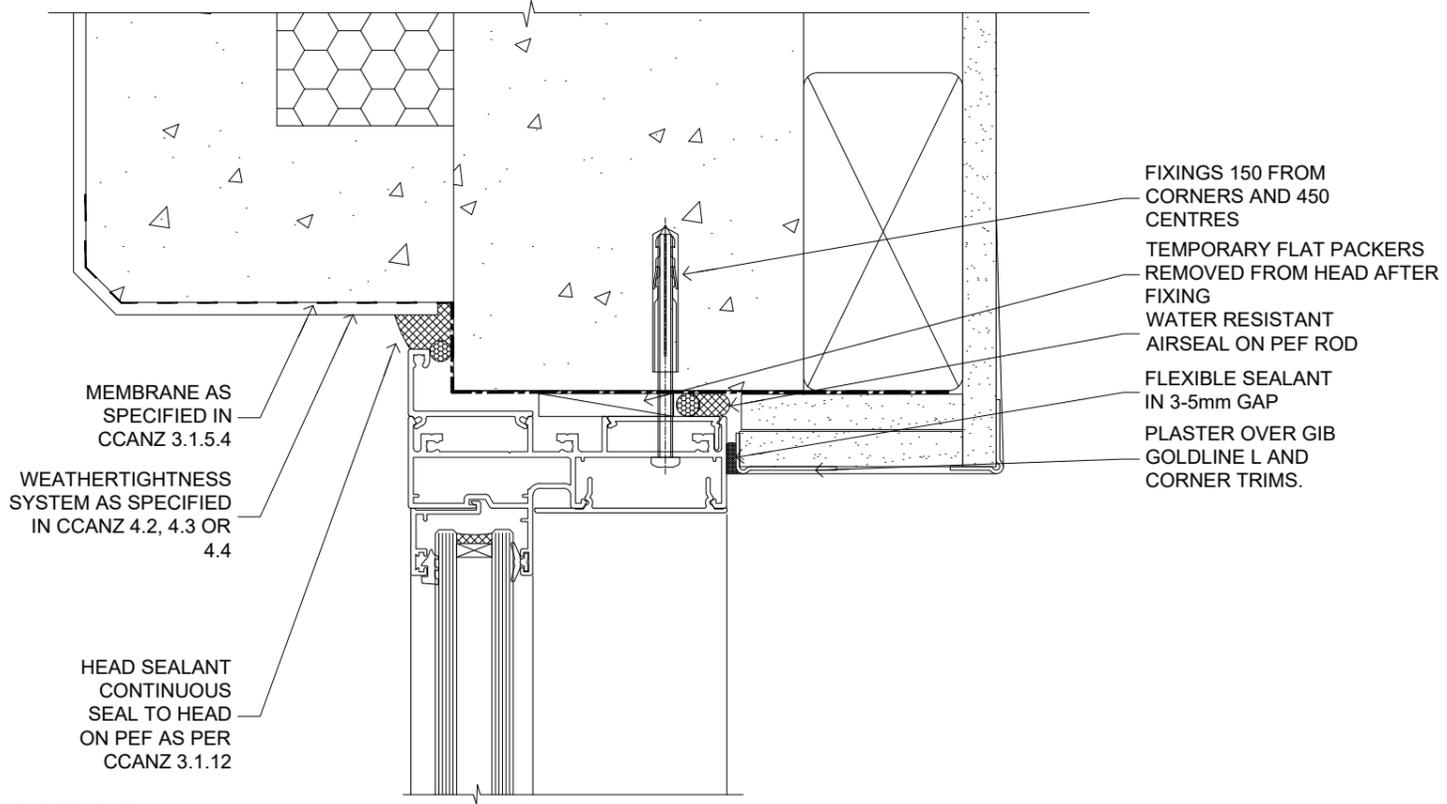

## HEAD

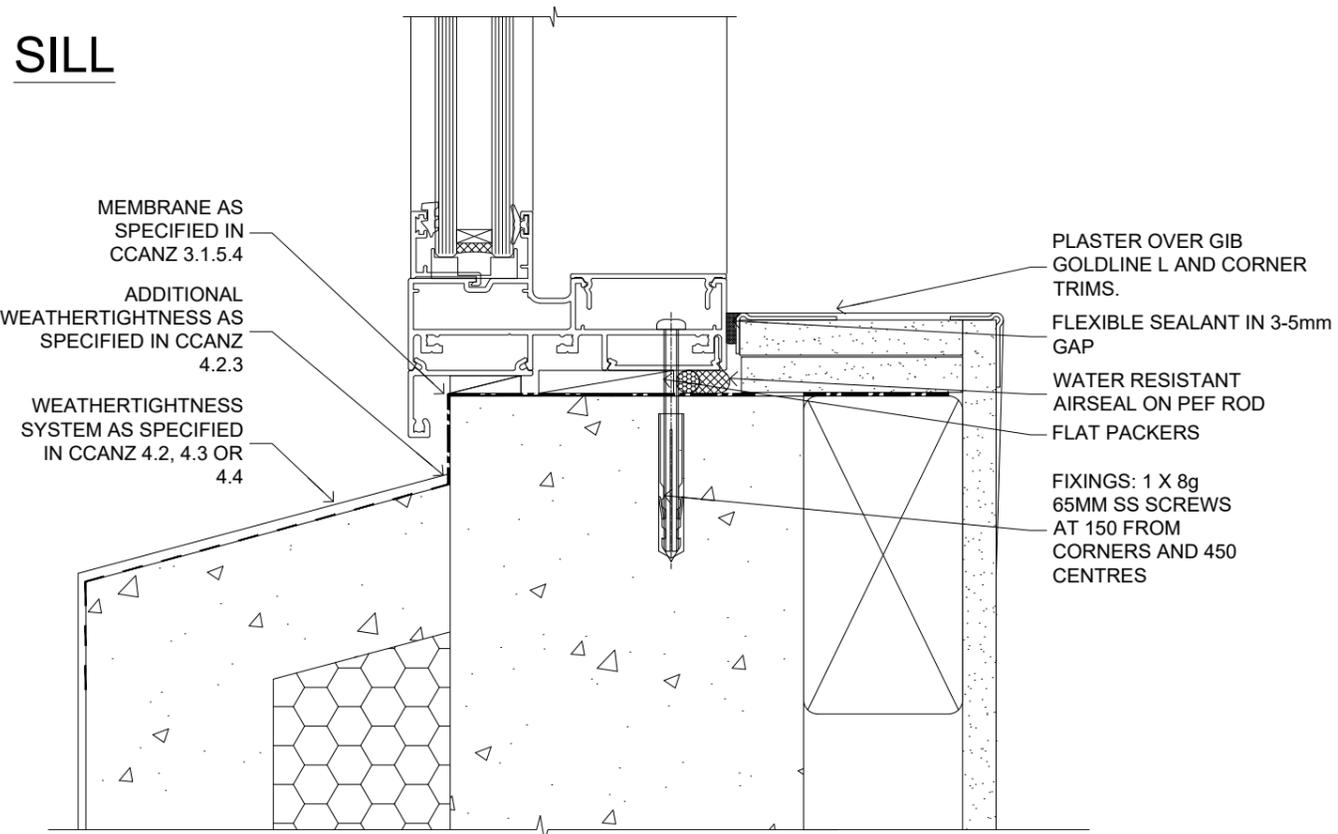

## WINDOW

### INTEGRAL INSULATION ON PRECAST WALL CONSTRUCTION

FAIRVIEW SYSTEMS LIMITED SPECIFIERS GUIDE 2014 © TECHNICAL SPECIFICATIONS & PROFILE DETAILS SUBJECT TO CHANGE WITHOUT NOTICE

# ARCHITECTURAL CUBIC 35, WINDOW DETAILS

DATE  
23.07.2018

SCALE  
1:1

REF. AC35 PW MC 05