


SEMI FRAMELESS ALUMINIUM POSTS

Typical Face Fix to Steel Section

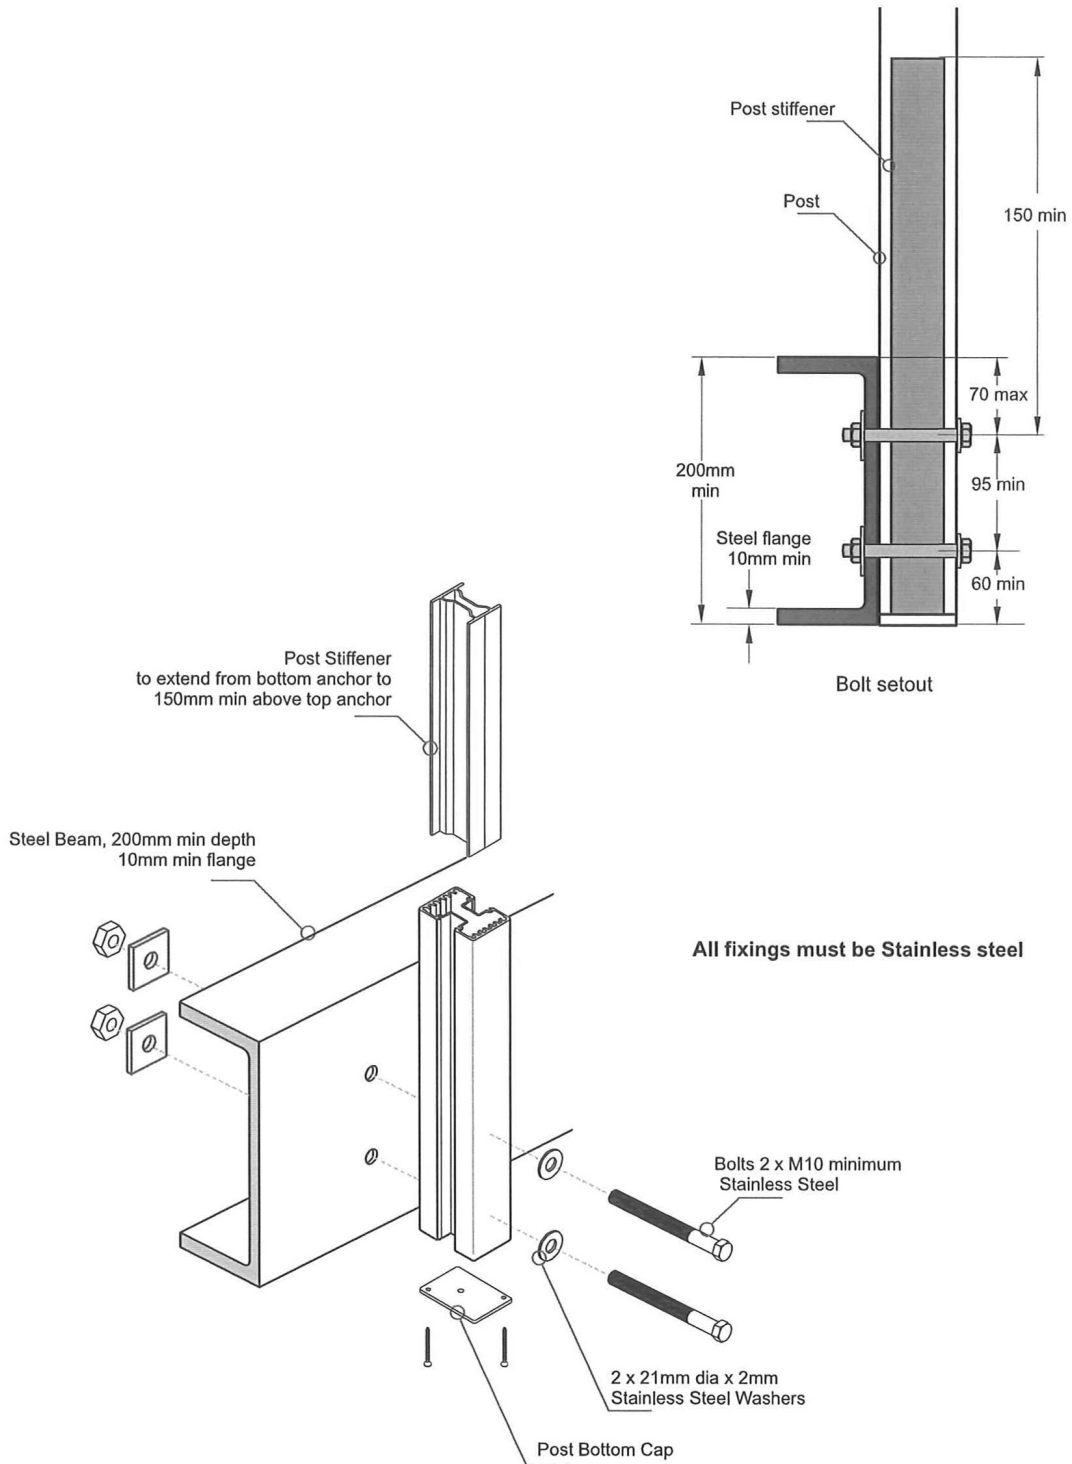

All fixings must be Stainless steel

Design engineer must ensure deck can support a moment of 2.03 KNm applied at each post