


EXTERNAL CORNER

Detail 15 Scale 1:5

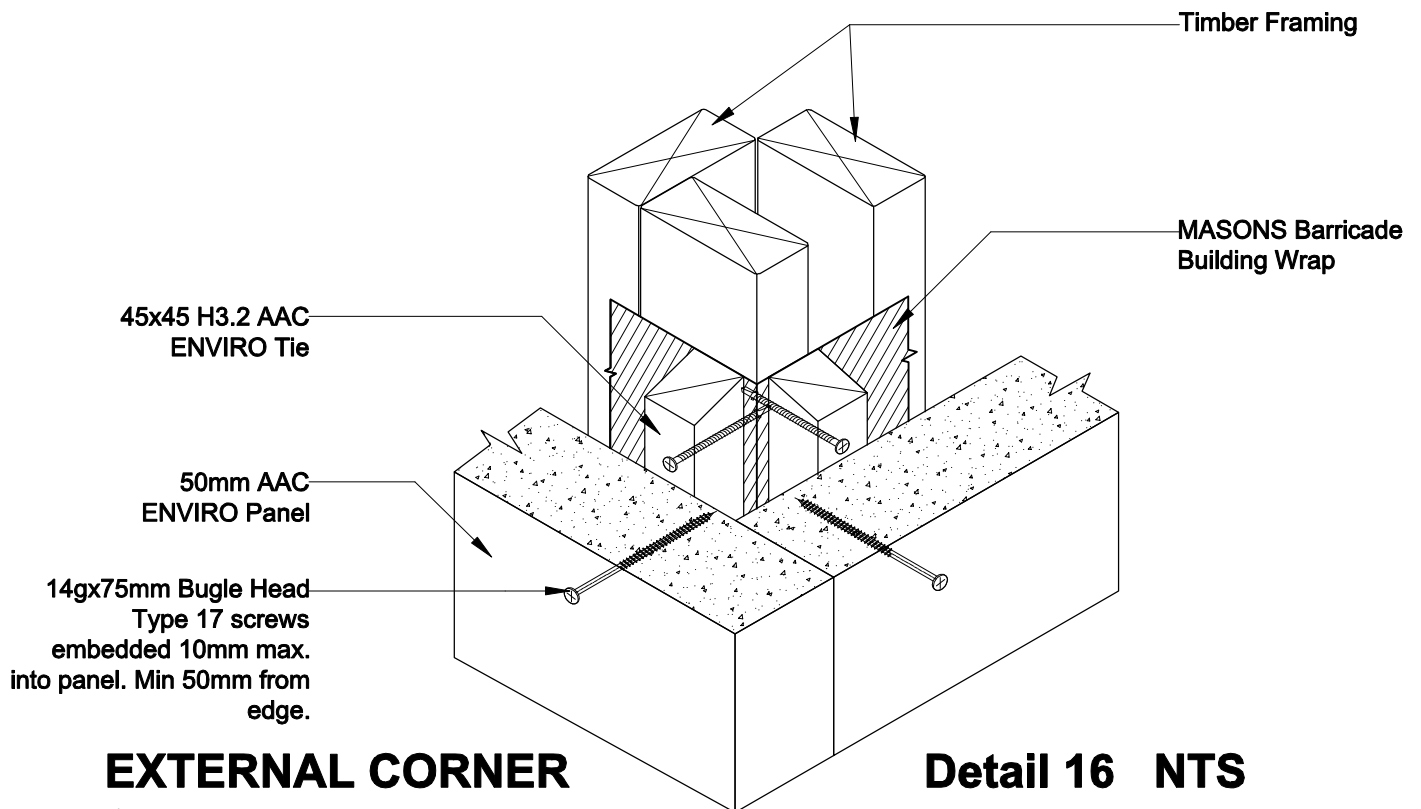

EXTERNAL CORNER 3D View

Detail 16 NTS

MASONS ENVIRO AAC ON 45mm CAVITY TIMBER FRAME