


SERIES-C ROLLER DOOR FRAMING INSTRUCTIONS

DOMINATOR[®]

FOR SERIES-C ROLLER DOORS UP TO 5.0M HIGH

Note: With ongoing product developments, the manufacturer retains the right to change products & specifications without notification. If a specification is critical to the end use, please discuss with your Local Dealer first. Illustrations are not accurate representations of product, and are for illustrative purposes only, not to scale. All measurements should be made by your Local Dealer for clarification.

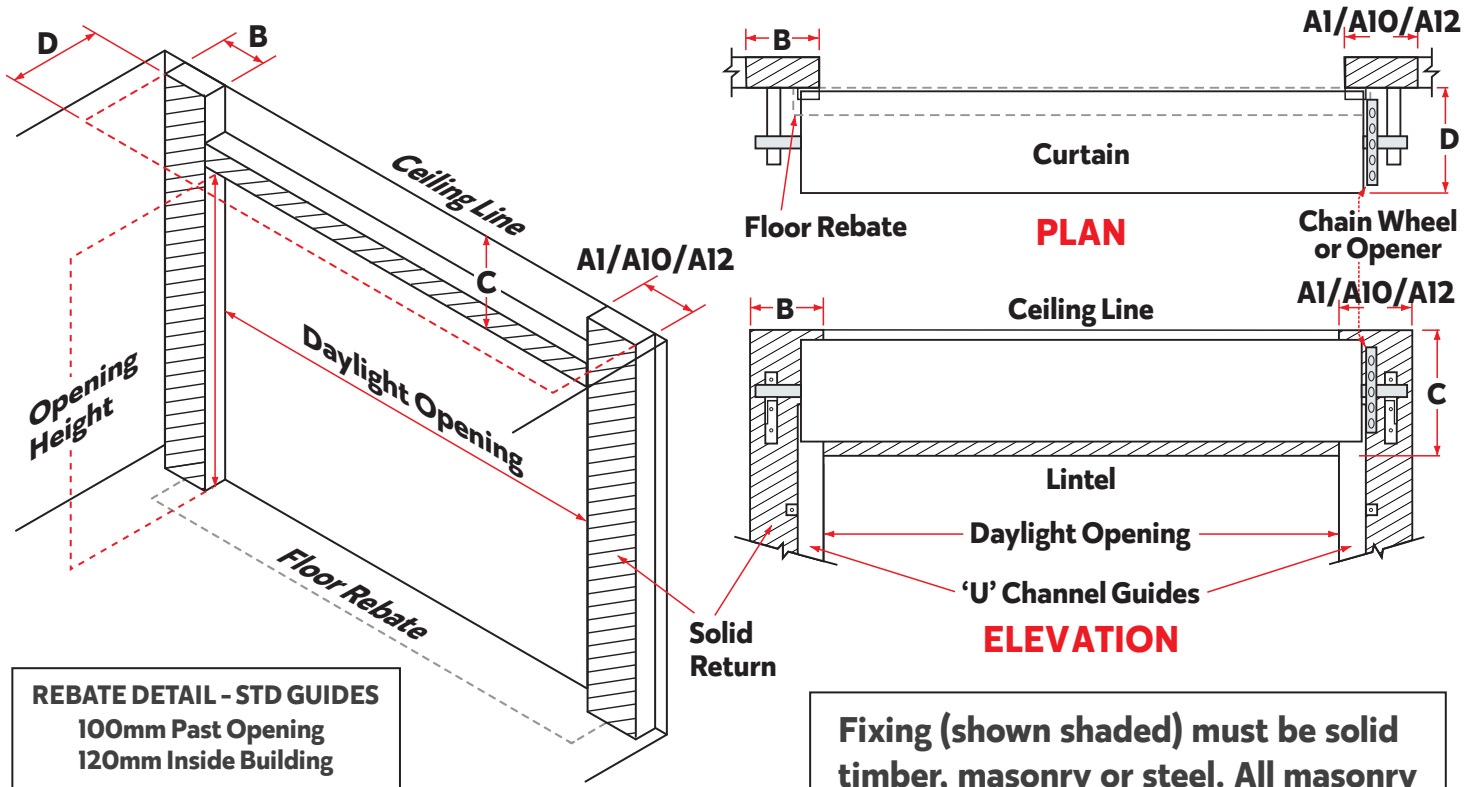

- Face of lintel **MUST BE** flush with jambs.
- Fixing material for wind rated doors **MUST** comply with the windlock certification drawings. Consult your Dealer.

Fixing (shown shaded) must be solid timber, masonry or steel. All masonry must be solid bricks or core filled. Steel must be of a suitable thickness. If unsure consult with your engineer.

DIMENSIONS PANEL (RECOMMENDED MINIMUMS)

| HEIGHT | WIDTH | SIDEROOM (A & B) | | | | C | D |
|------------|------------|------------------|------|------|-----|-----|-----|
| | | A1* | A10* | A12* | B | | |
| Up to 2900 | Up to 4900 | 205 | 245 | 145 | 135 | 620 | 610 |
| 2901-4200 | Up to 4900 | 225 | | | | 660 | 650 |
| 4201-5000 | Up to 4900 | | | | | 680 | 670 |

*A1 recommended sideroom with manual chain operation. Up to 2.9H Direct Drive, Planetary Gearing for the rest.

*A10 recommended sideroom based on a GDO-10 Toro (Right Hand Side install) opener being installed.

*A12 recommended sideroom based on a GDO-12 Hiro opener being installed.

Note: Series-C doors have a minimum 50mm curtain overlap on both sides. Wind-Locked doors will need additional curtain overlap on both sides (depending on the substrate used).

Wind-Locked doors require additional solid sideroom fixing to allow for fixing of the track. – Please refer to windlock installation instructions for full requirements and Consult your Dealer.

Note: Installations with only minimal clearances may incur additional costs. Consult your Dealer.

Contact:

DOMINATOR[®]

www.dominator.co.nz

0800 DOMINATOR (366 462)

© Copyright 2023