


FAIRVIEW SYSTEMS LIMITED SPECIFIERS GUIDE 2014 © TECHNICAL SPECIFICATIONS & PROFILE DETAILS SUBJECT TO CHANGE WITHOUT NOTICE

ARCHITECTURAL LINEAR 40, CAVITY CONSTRUCTION, BEVEL BACK WEATHERBOARD DETAILS


DATE 10.12.2014	SCALE 1:1
REF. AL40 BBW CC 01	

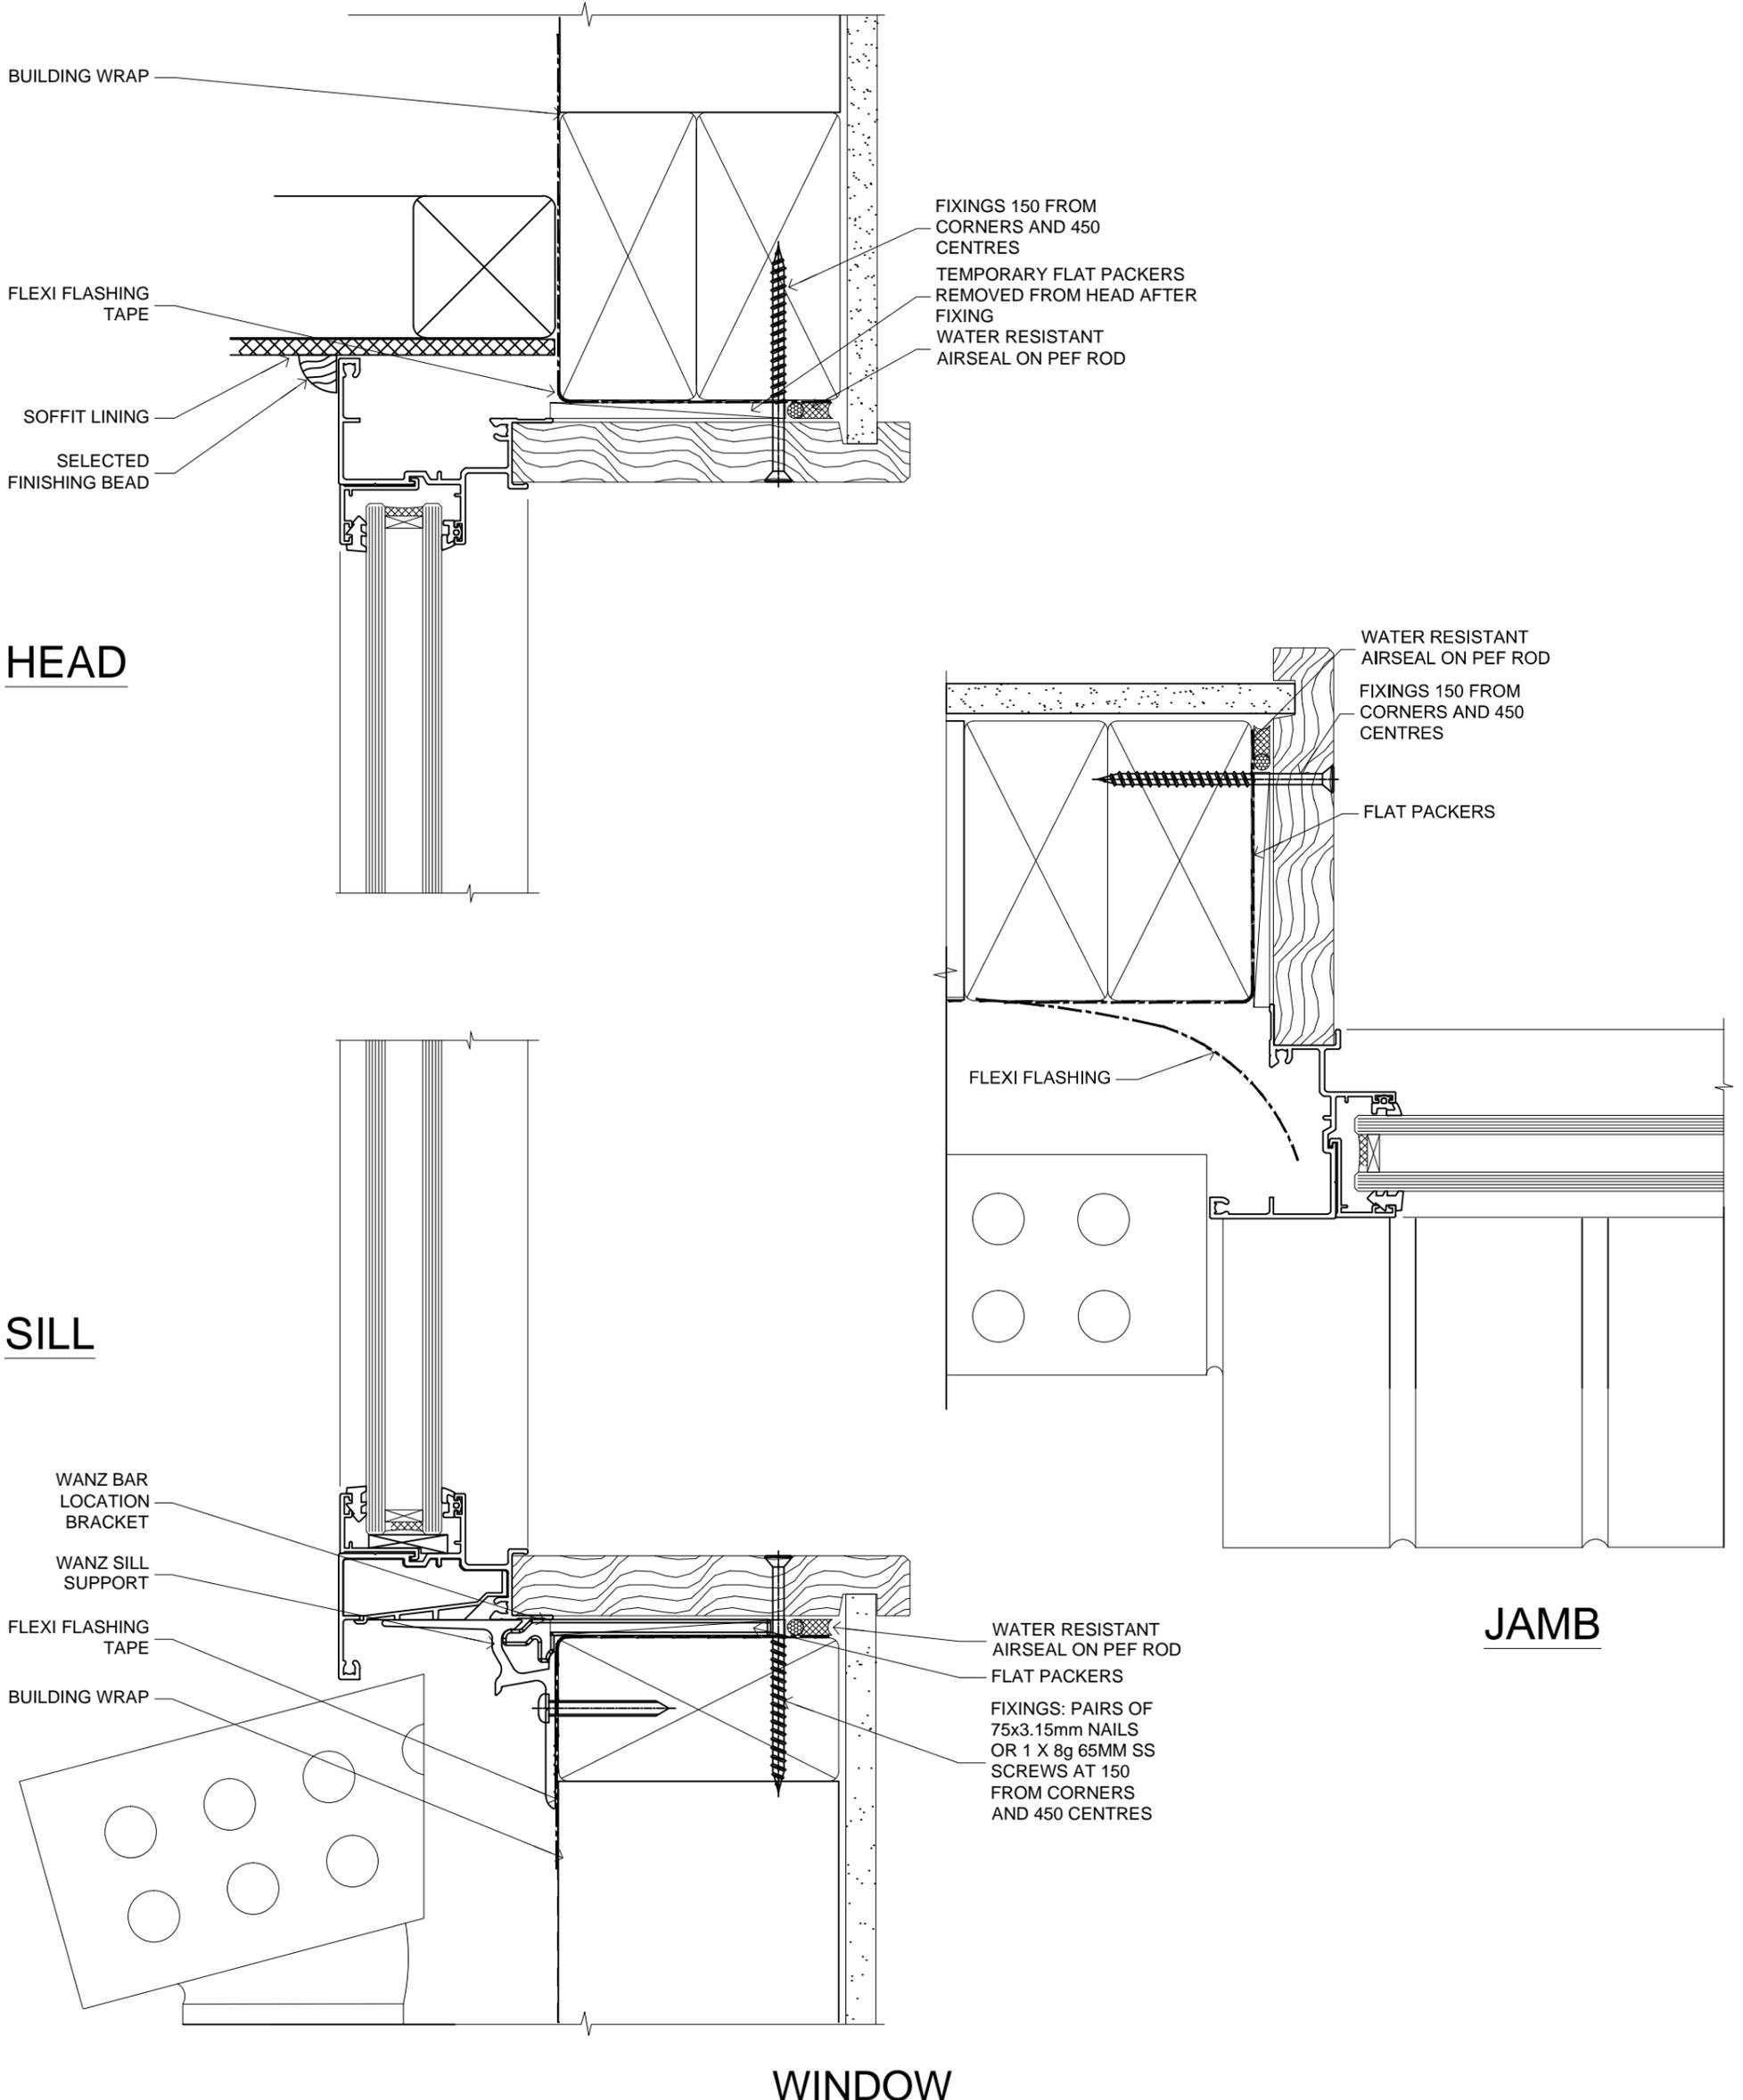


FAIRVIEW SYSTEMS LIMITED SPECIFIERS GUIDE 2014 © TECHNICAL SPECIFICATIONS & PROFILE DETAILS SUBJECT TO CHANGE WITHOUT NOTICE

ARCHITECTURAL LINEAR 40, CAVITY CONSTRUCTION, BRICK VENEER DETAILS


DATE 10.12.2014	SCALE 1:1
REF. AL40 BV CC 01	

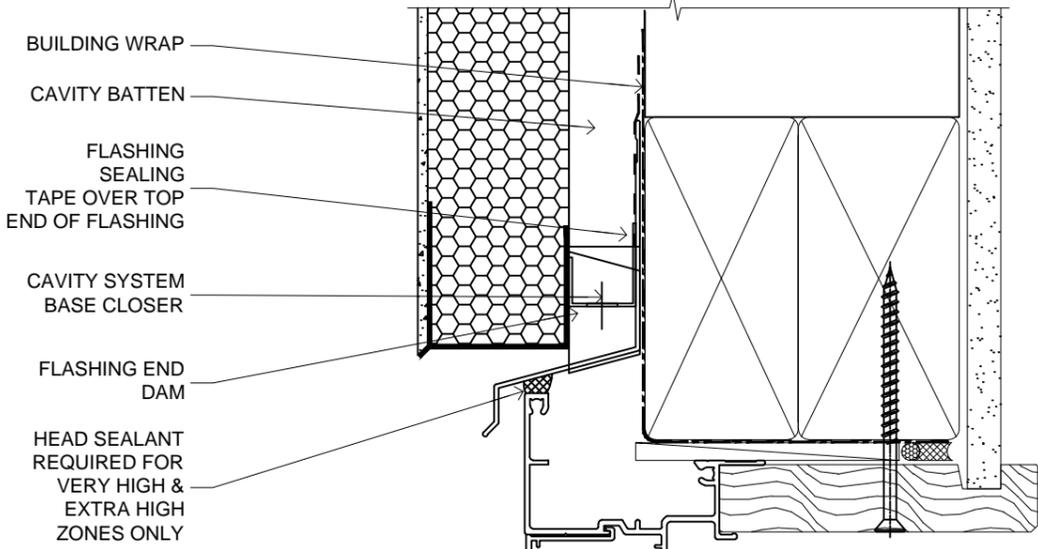

HEAD

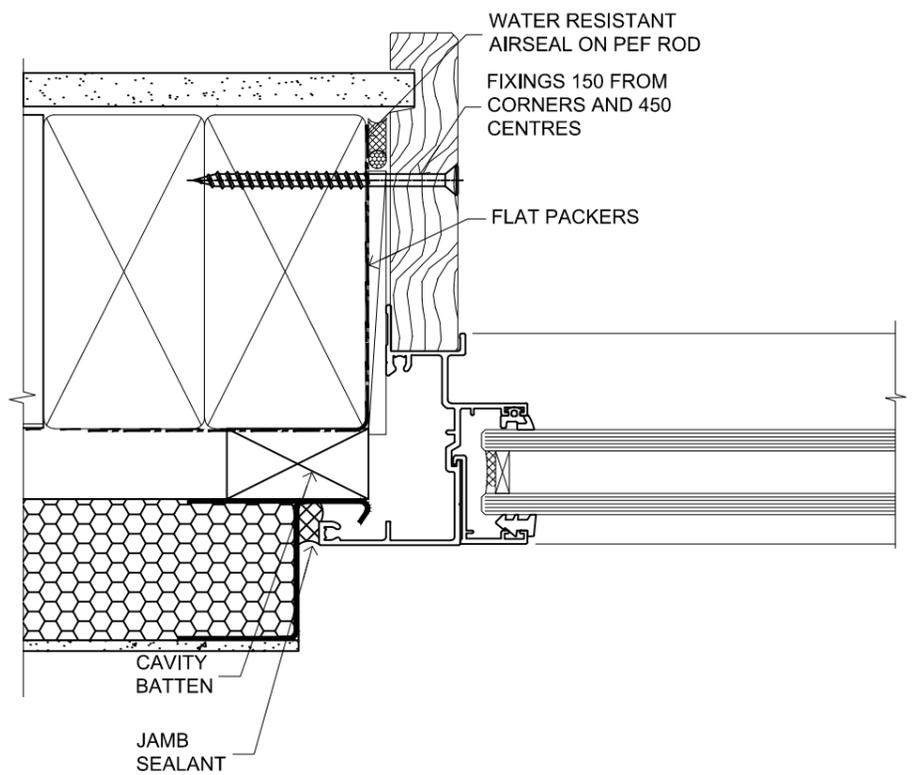

SILL

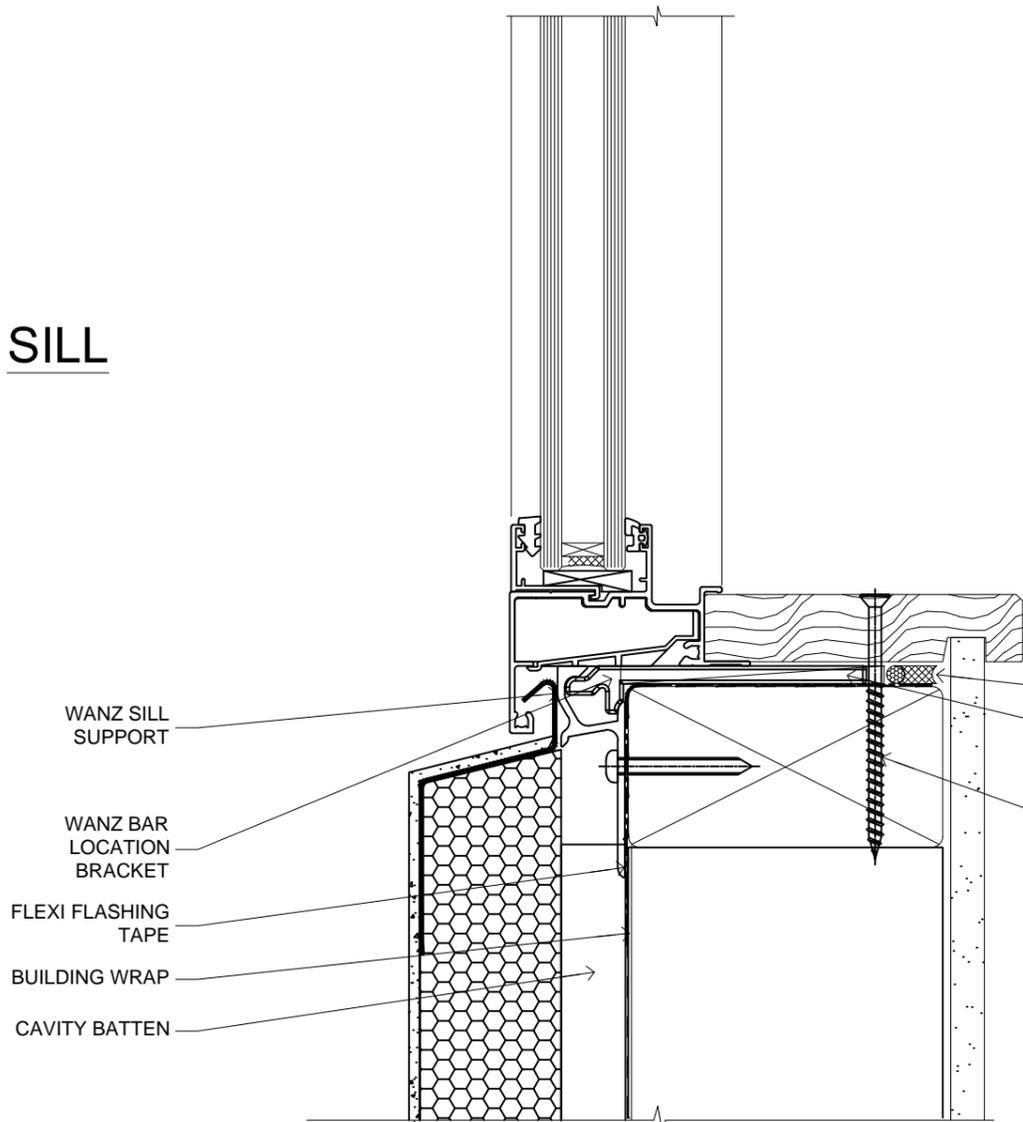

JAMB

WATER RESISTANT AIRSEAL ON PEF ROD
 FLAT PACKERS
 FIXINGS: PAIRS OF 75x3.15mm NAILS OR 1 X 8g 65MM SS SCREWS AT 150 FROM CORNERS AND 450 CENTRES

WINDOW


FAIRVIEW SYSTEMS LIMITED SPECIFIERS GUIDE 2014 © TECHNICAL SPECIFICATIONS & PROFILE DETAILS SUBJECT TO CHANGE WITHOUT NOTICE

**ARCHITECTURAL LINEAR 40, CAVITY CONSTRUCTION,
 EIFS RECESSED DETAILS**


DATE
 10.12.2014

SCALE
 1:1


REF. AL40 EIFS CC 01

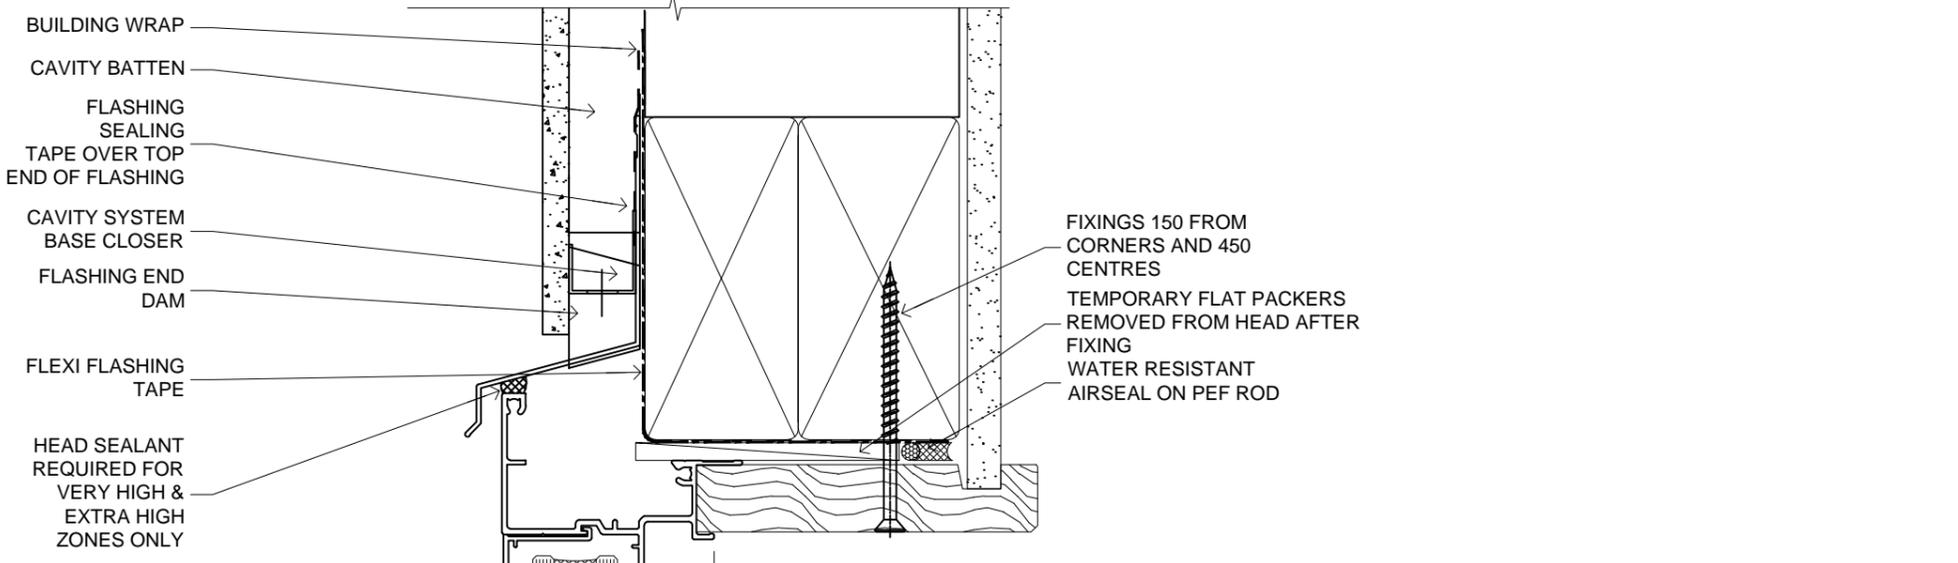


HEAD

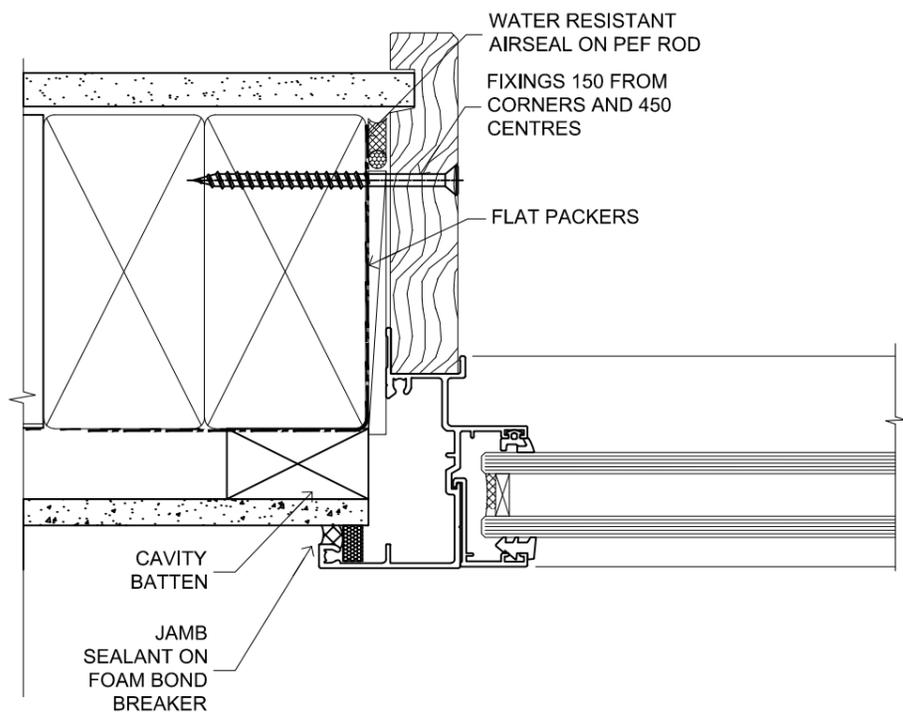

SILL

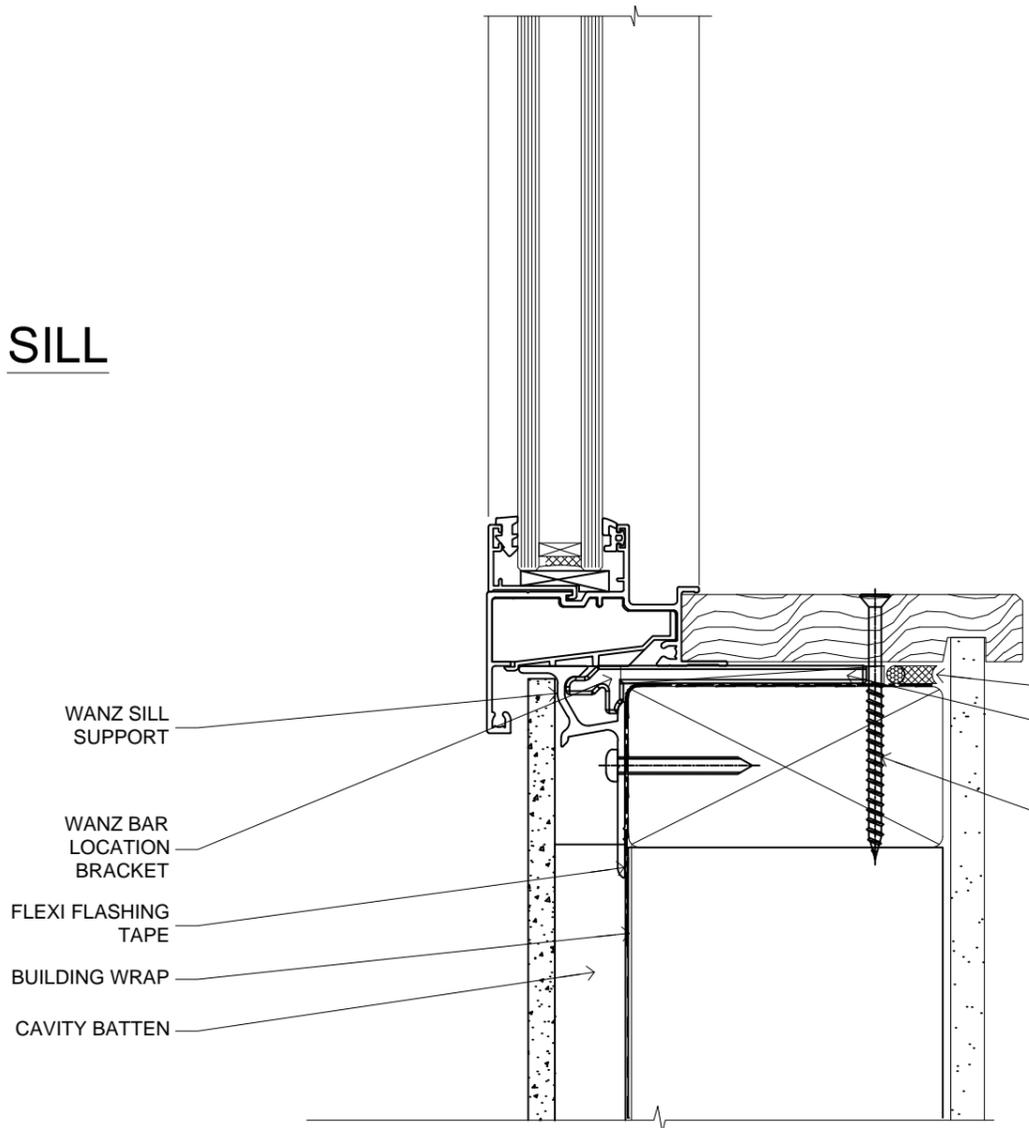

JAMB

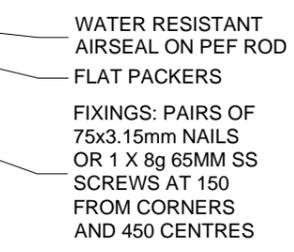


WINDOW

FAIRVIEW SYSTEMS LIMITED SPECIFIERS GUIDE 2014 © TECHNICAL SPECIFICATIONS & PROFILE DETAILS SUBJECT TO CHANGE WITHOUT NOTICE

ARCHITECTURAL LINEAR 40, CAVITY CONSTRUCTION, FIBRE CEMENT SHEET DETAILS


DATE 10.12.2014	SCALE 1:1
REF. AL40 FCS CC 01	

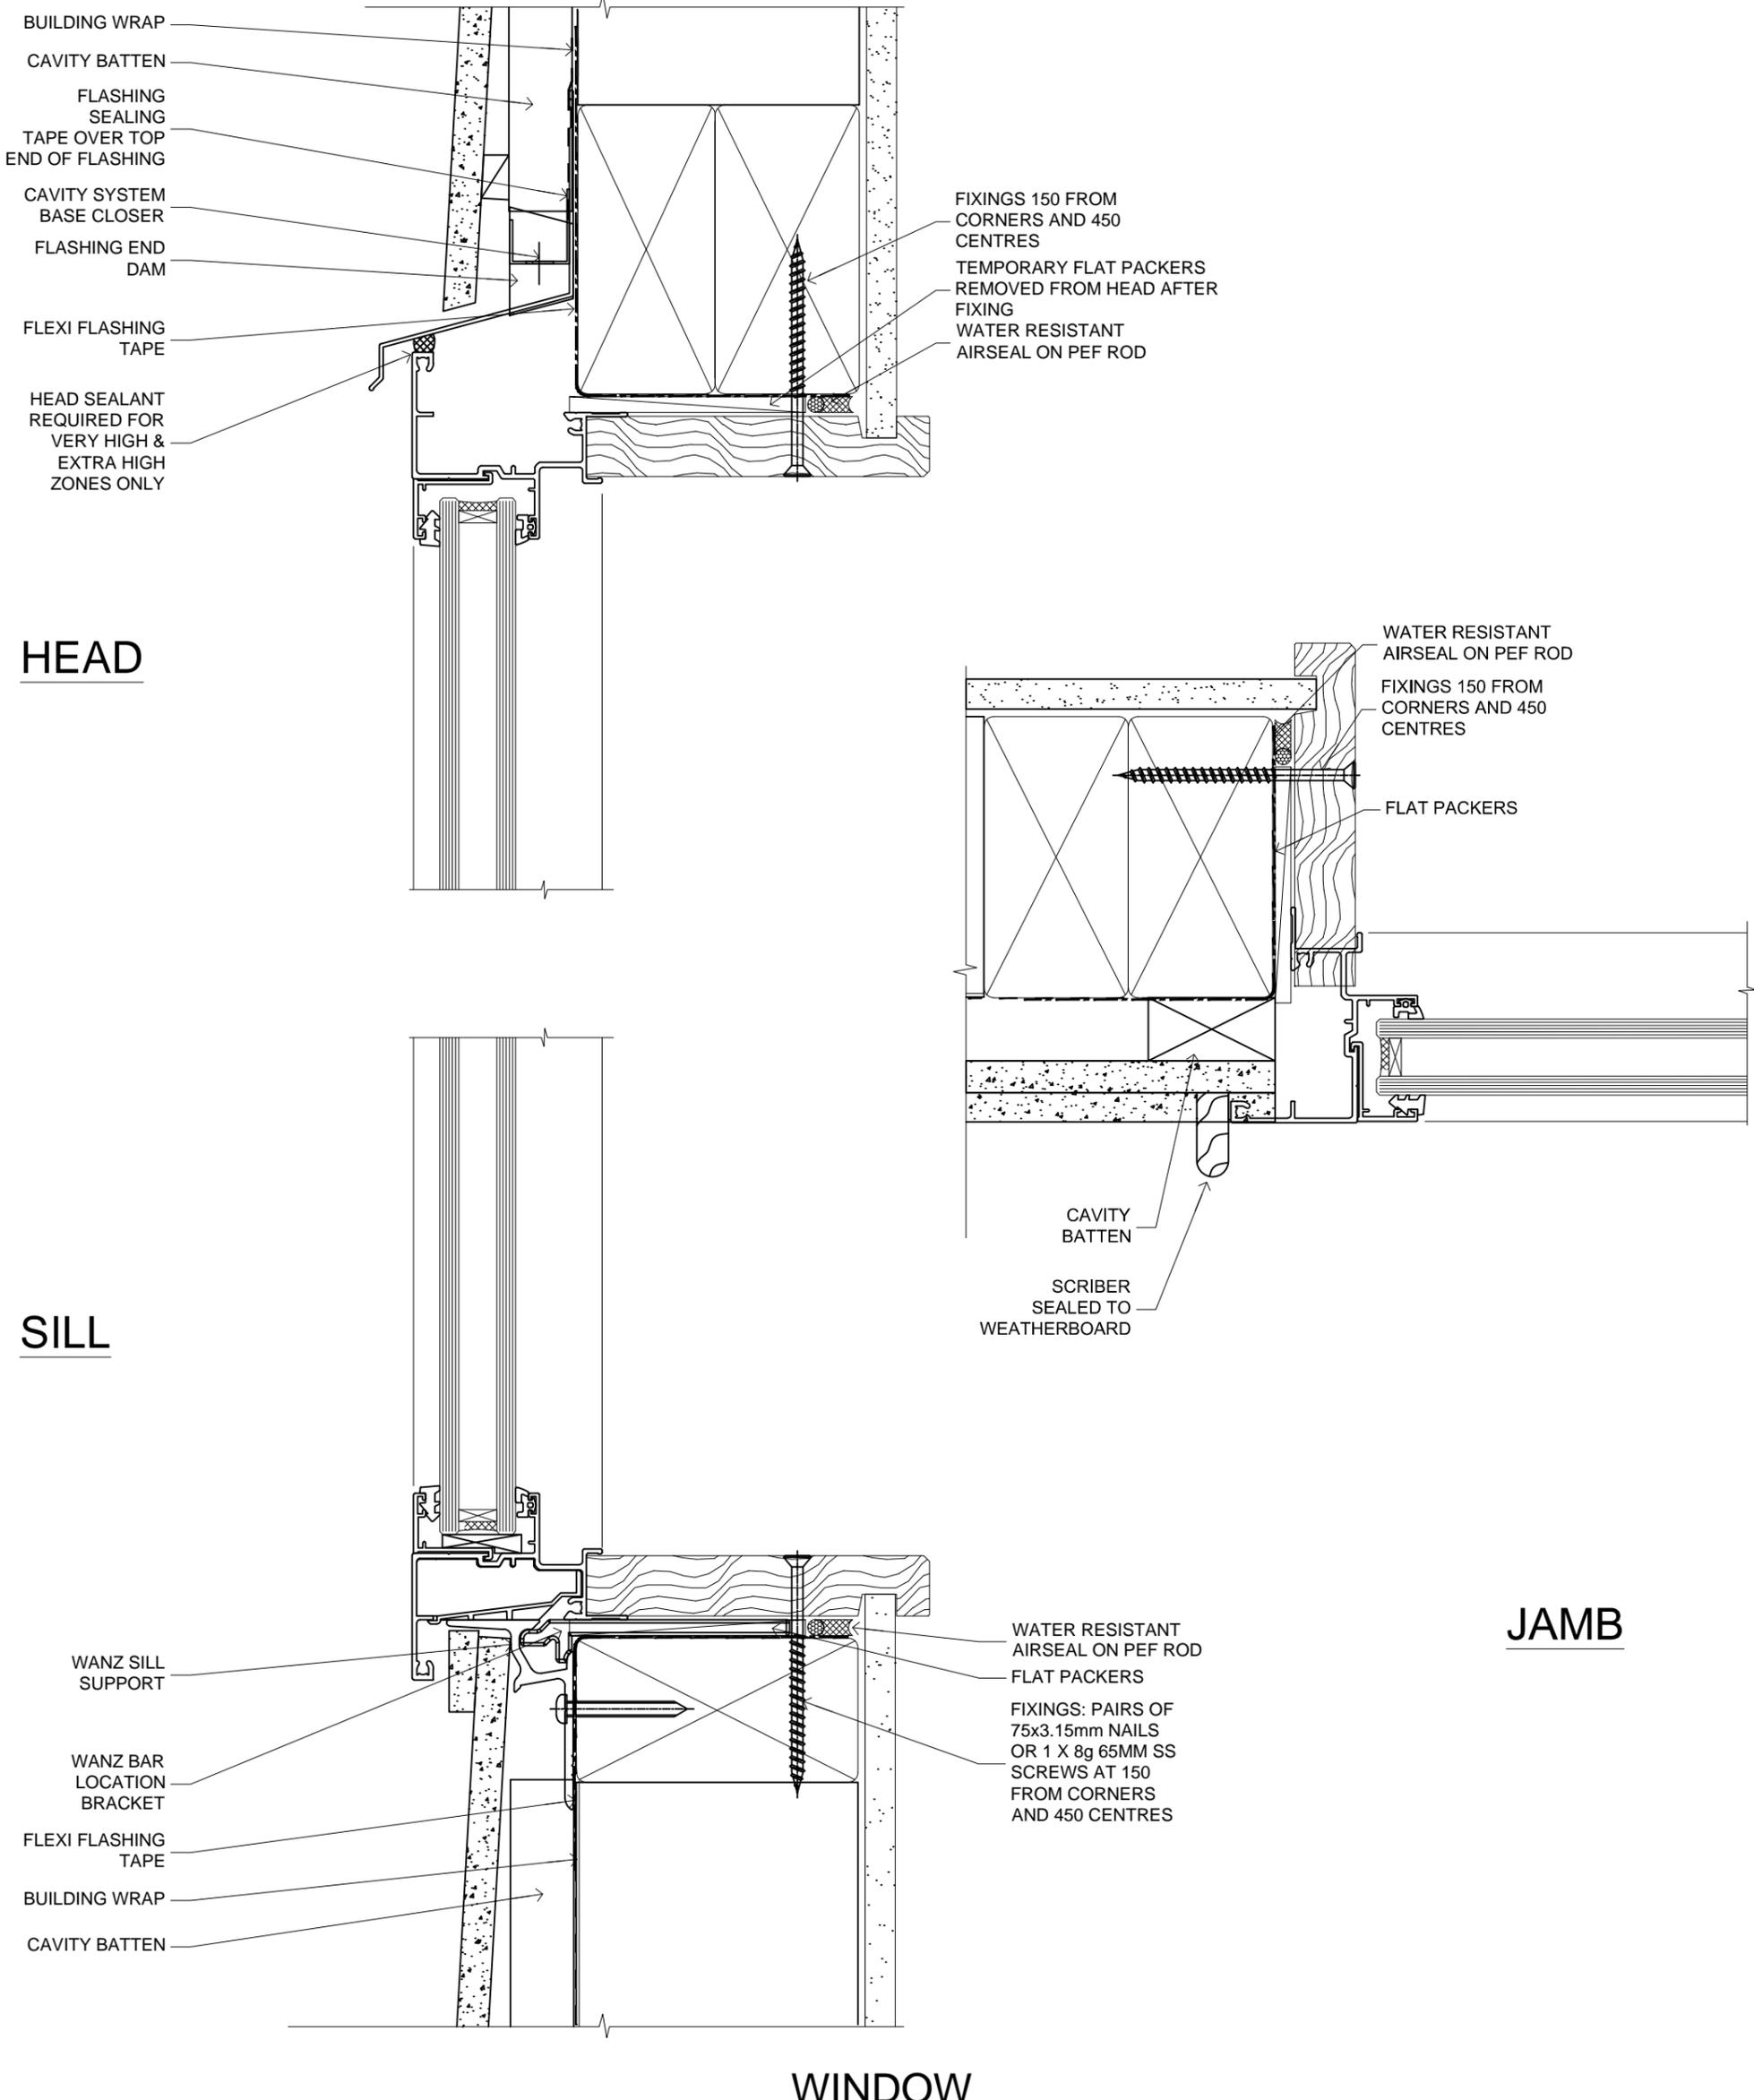

FAIRVIEW SYSTEMS LIMITED SPECIFIERS GUIDE 2014 © TECHNICAL SPECIFICATIONS & PROFILE DETAILS SUBJECT TO CHANGE WITHOUT NOTICE

ARCHITECTURAL LINEAR 40, CAVITY CONSTRUCTION, FIBRE CEMENT WEATHERBOARD DETAILS

DATE 10.12.2014	SCALE 1:1
REF. AL40 FCWB CC 01	

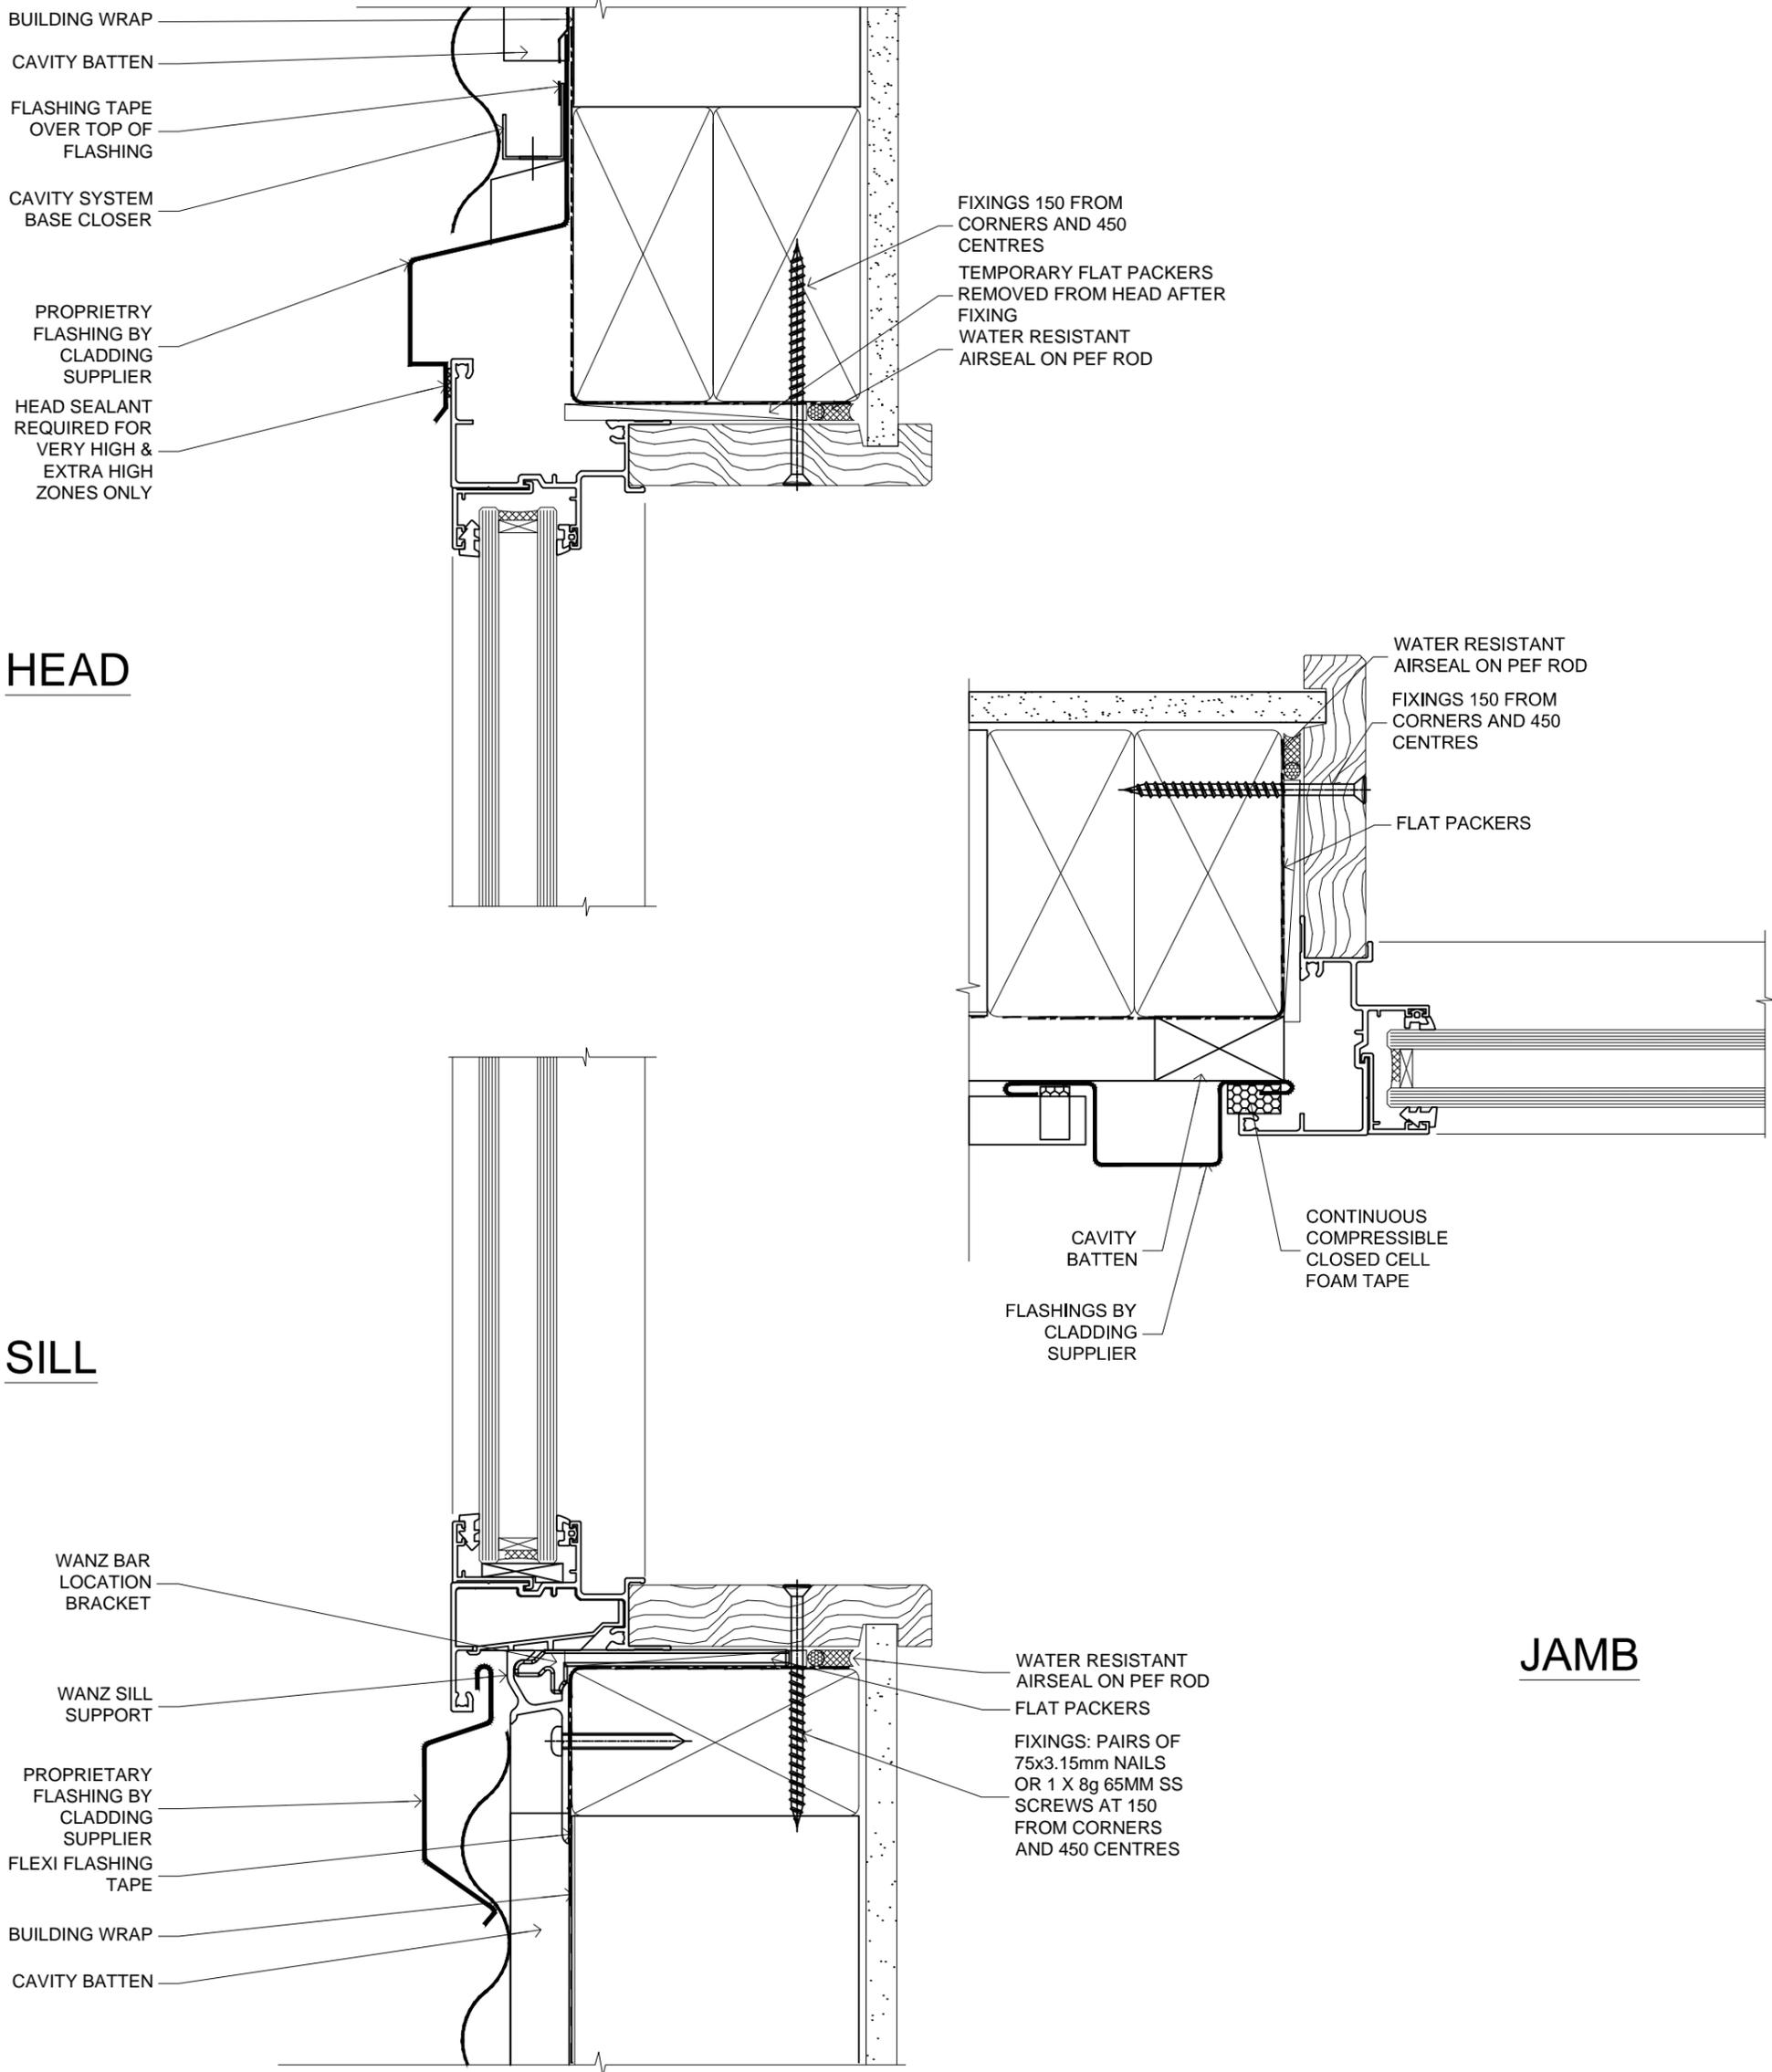


WINDOW


FAIRVIEW SYSTEMS LIMITED SPECIFIERS GUIDE 2014 © TECHNICAL SPECIFICATIONS & PROFILE DETAILS SUBJECT TO CHANGE WITHOUT NOTICE

ARCHITECTURAL LINEAR 40, CAVITY CONSTRUCTION, HORIZONTAL PROFILE METAL DETAILS


DATE 10.12.2014	SCALE 1:1
REF. AL40 HPM CC 01	

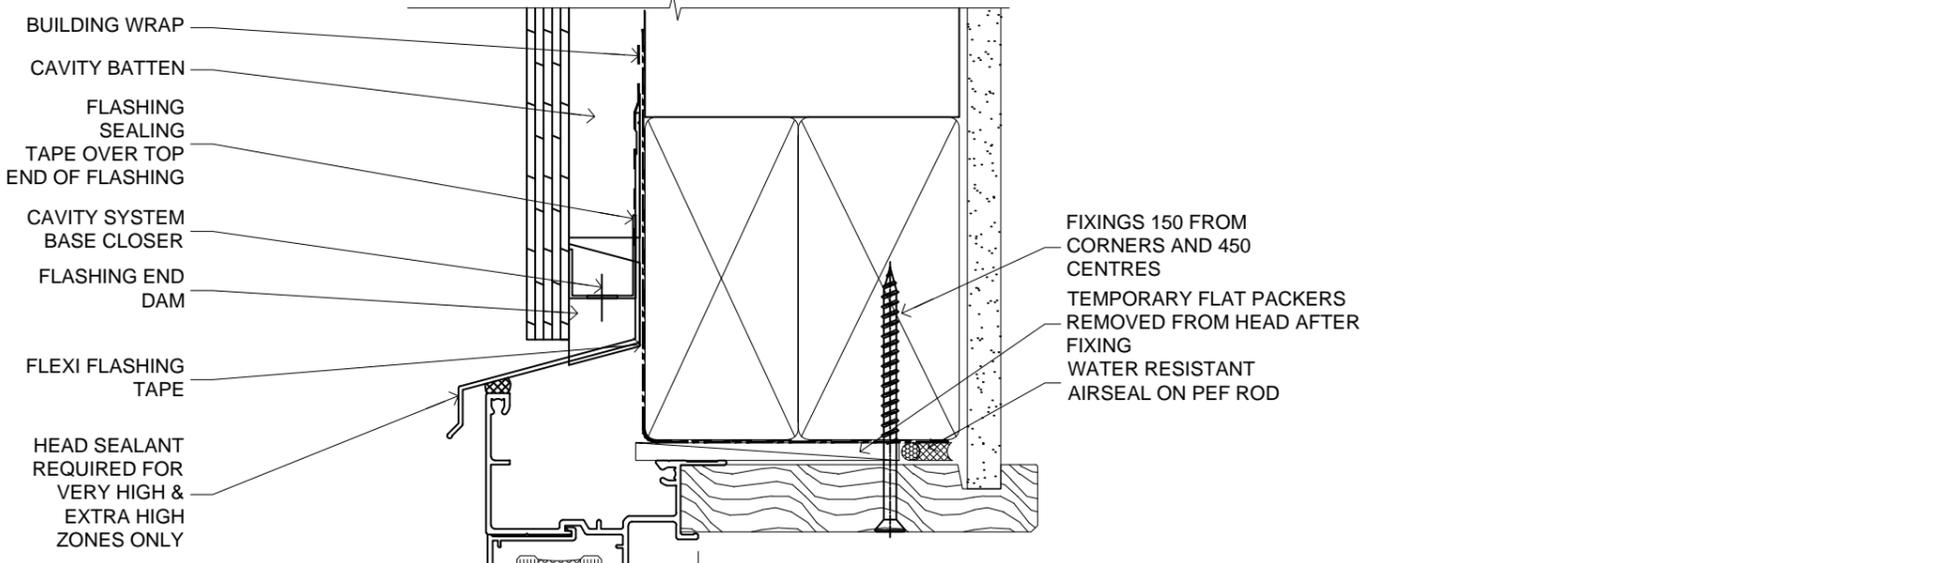


HEAD

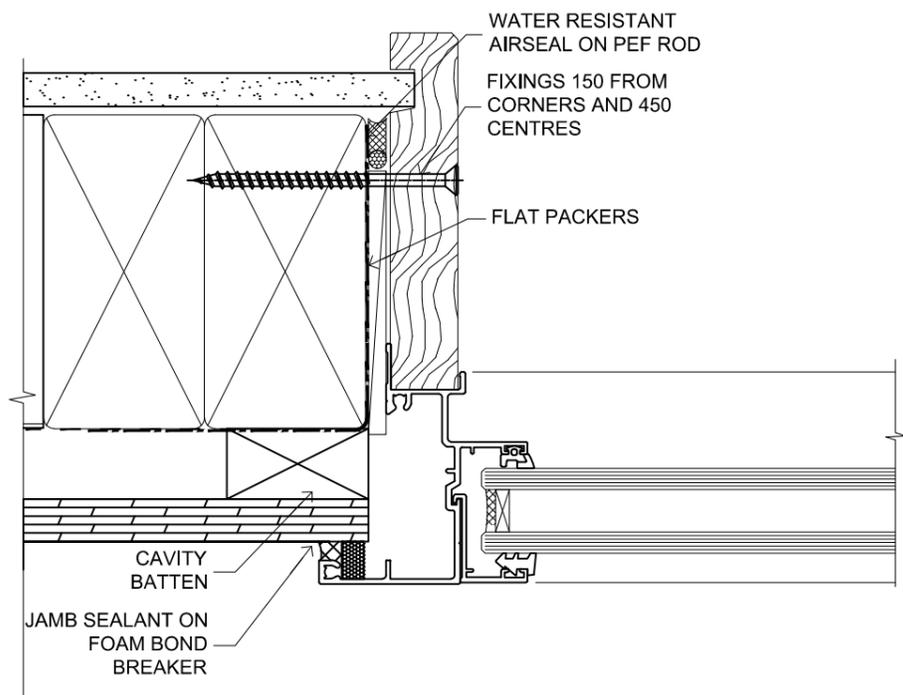

SILL

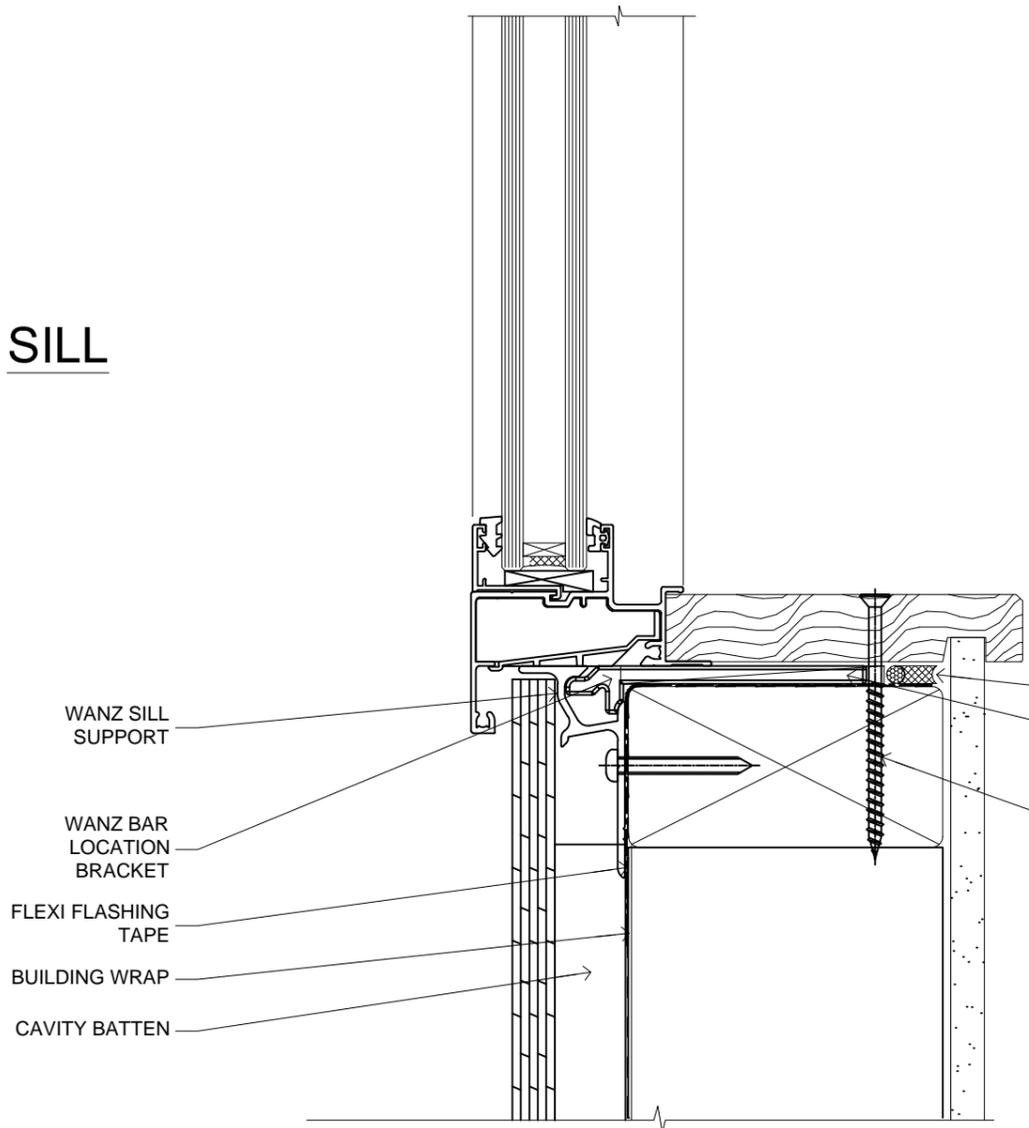

JAMB

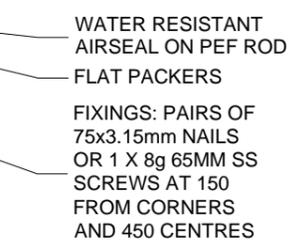


WINDOW

FAIRVIEW SYSTEMS LIMITED SPECIFIERS GUIDE 2014 © TECHNICAL SPECIFICATIONS & PROFILE DETAILS SUBJECT TO CHANGE WITHOUT NOTICE

ARCHITECTURAL LINEAR 40, CAVITY CONSTRUCTION,
PLYWOOD SHEET DETAILS

DATE 10.12.2014	SCALE 1:1
REF. AL40 PS CC 01	

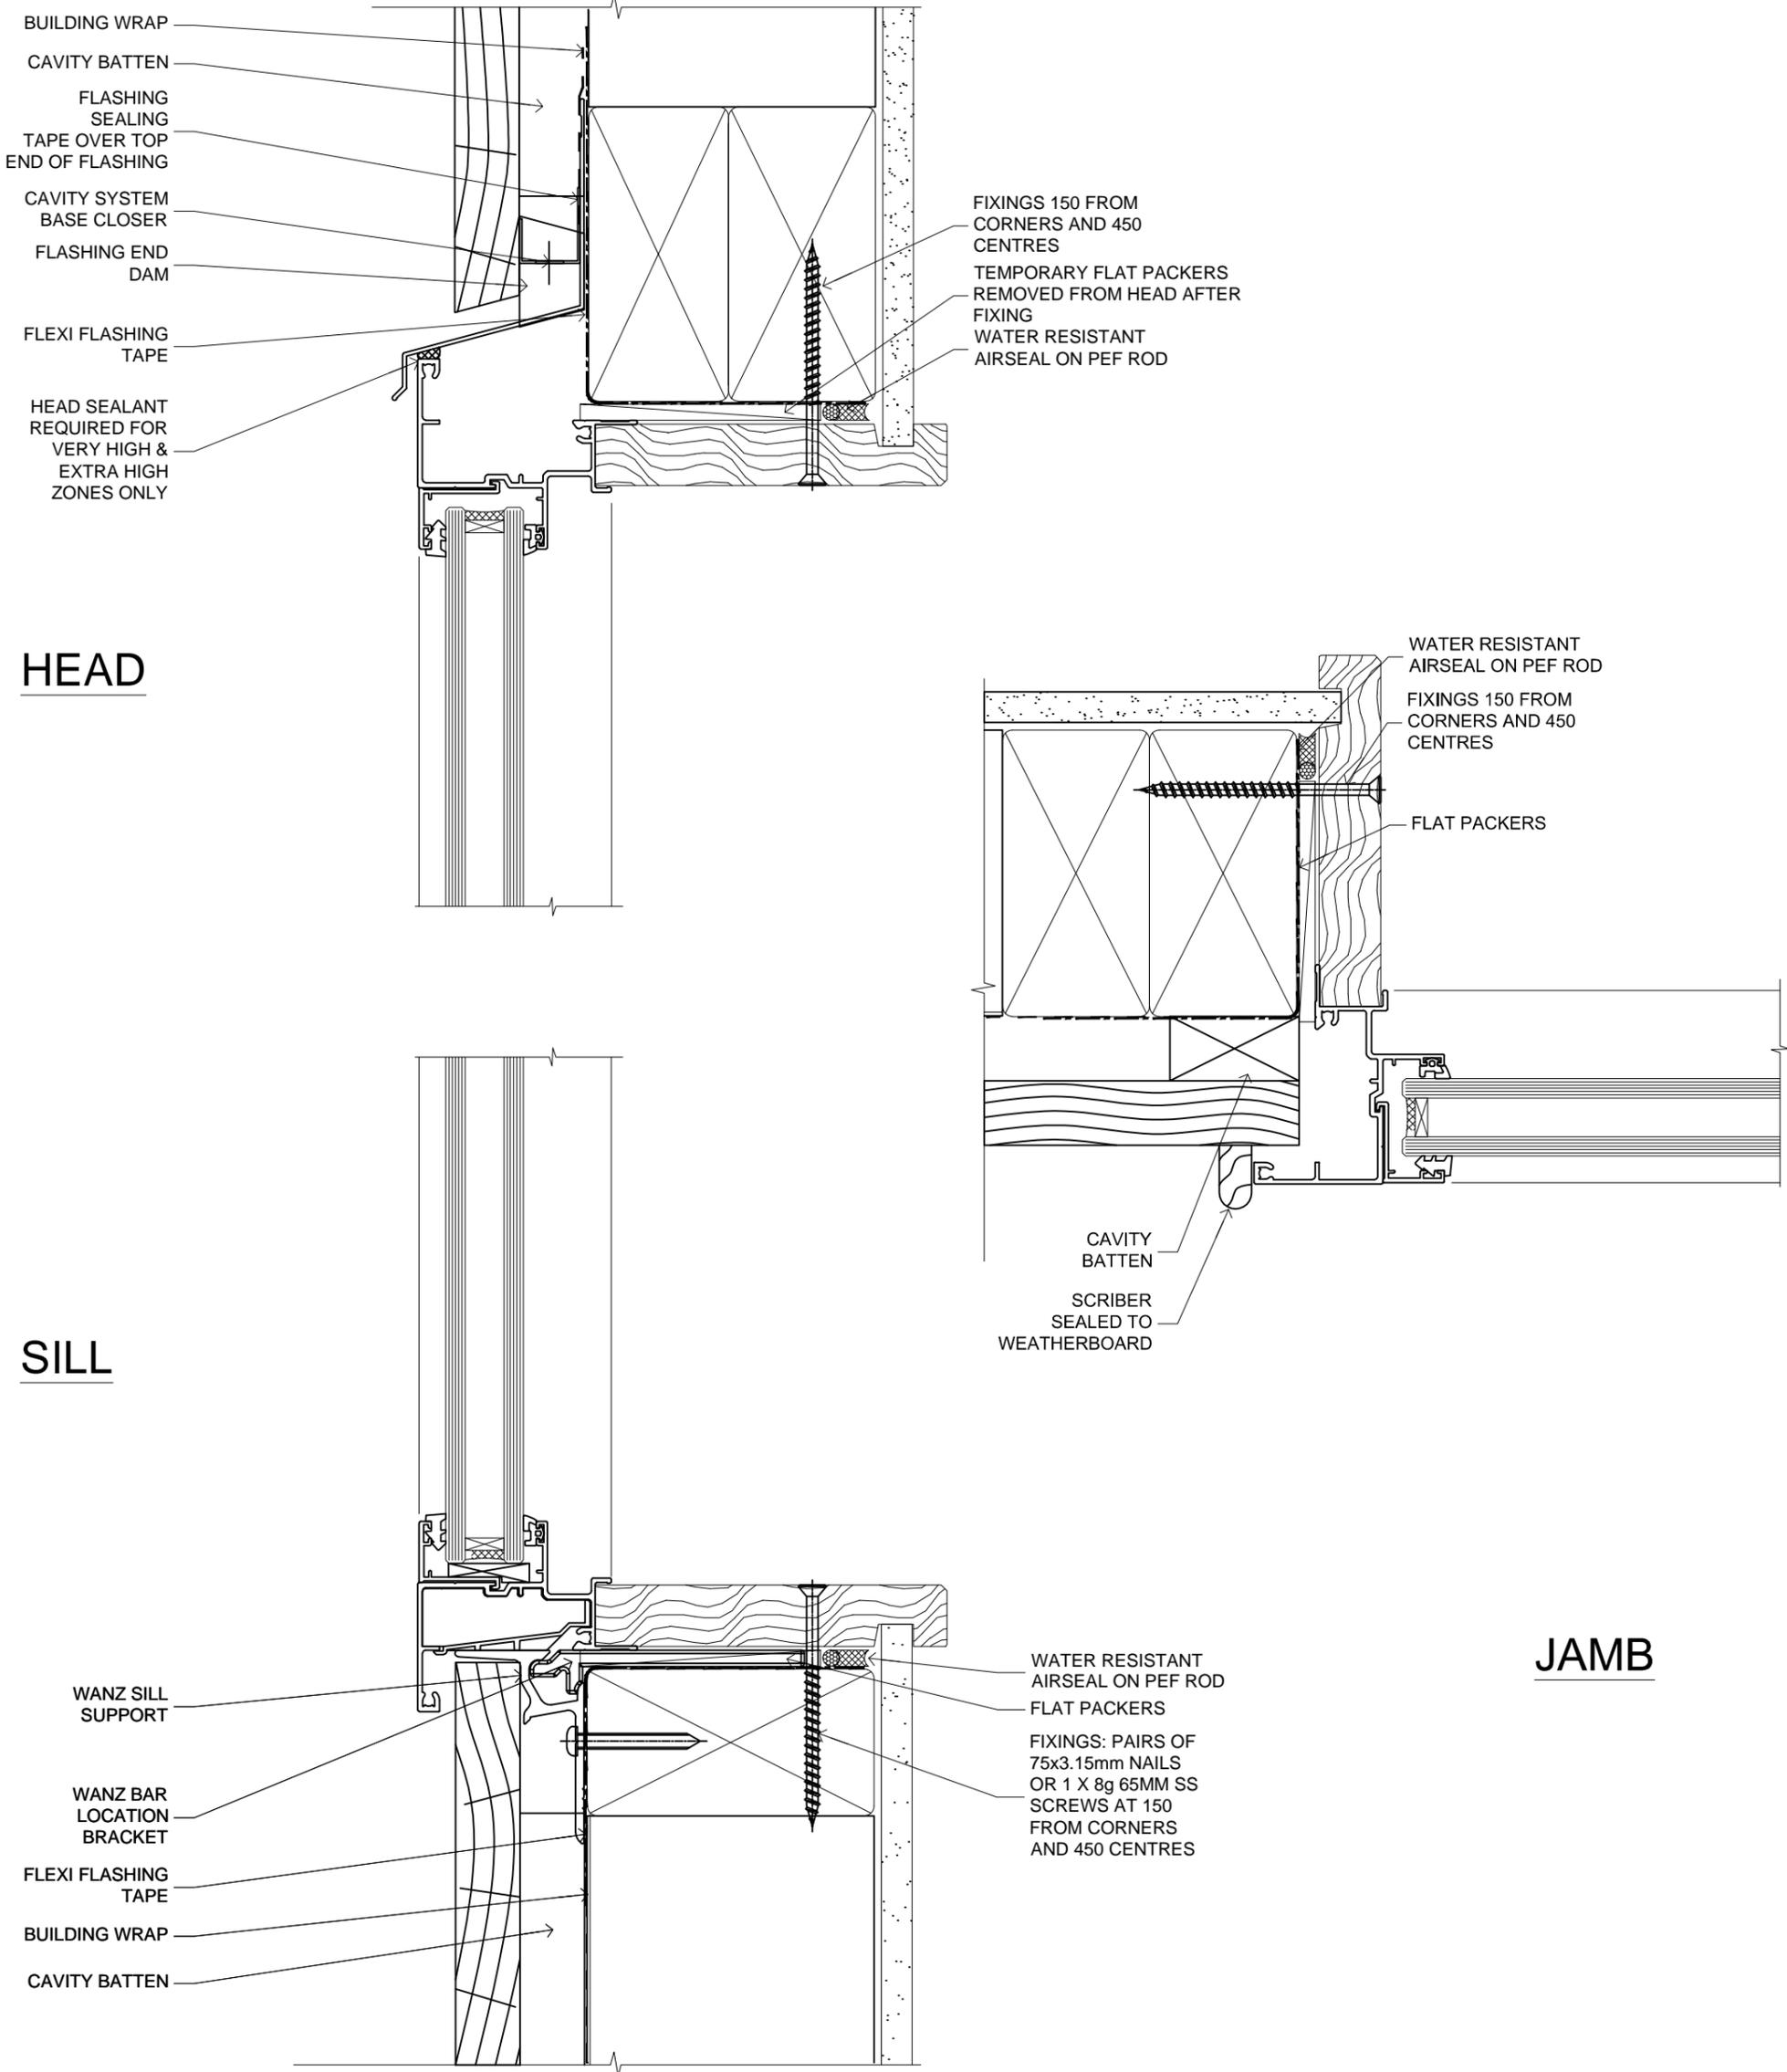


WINDOW

FAIRVIEW SYSTEMS LIMITED SPECIFIERS GUIDE 2014 © TECHNICAL SPECIFICATIONS & PROFILE DETAILS SUBJECT TO CHANGE WITHOUT NOTICE

ARCHITECTURAL LINEAR 40, CAVITY CONSTRUCTION, RUSTICATED WEATHERBOARD DETAILS

DATE 10.12.2014	SCALE 1:1
REF. AL40 RWB CC 01	

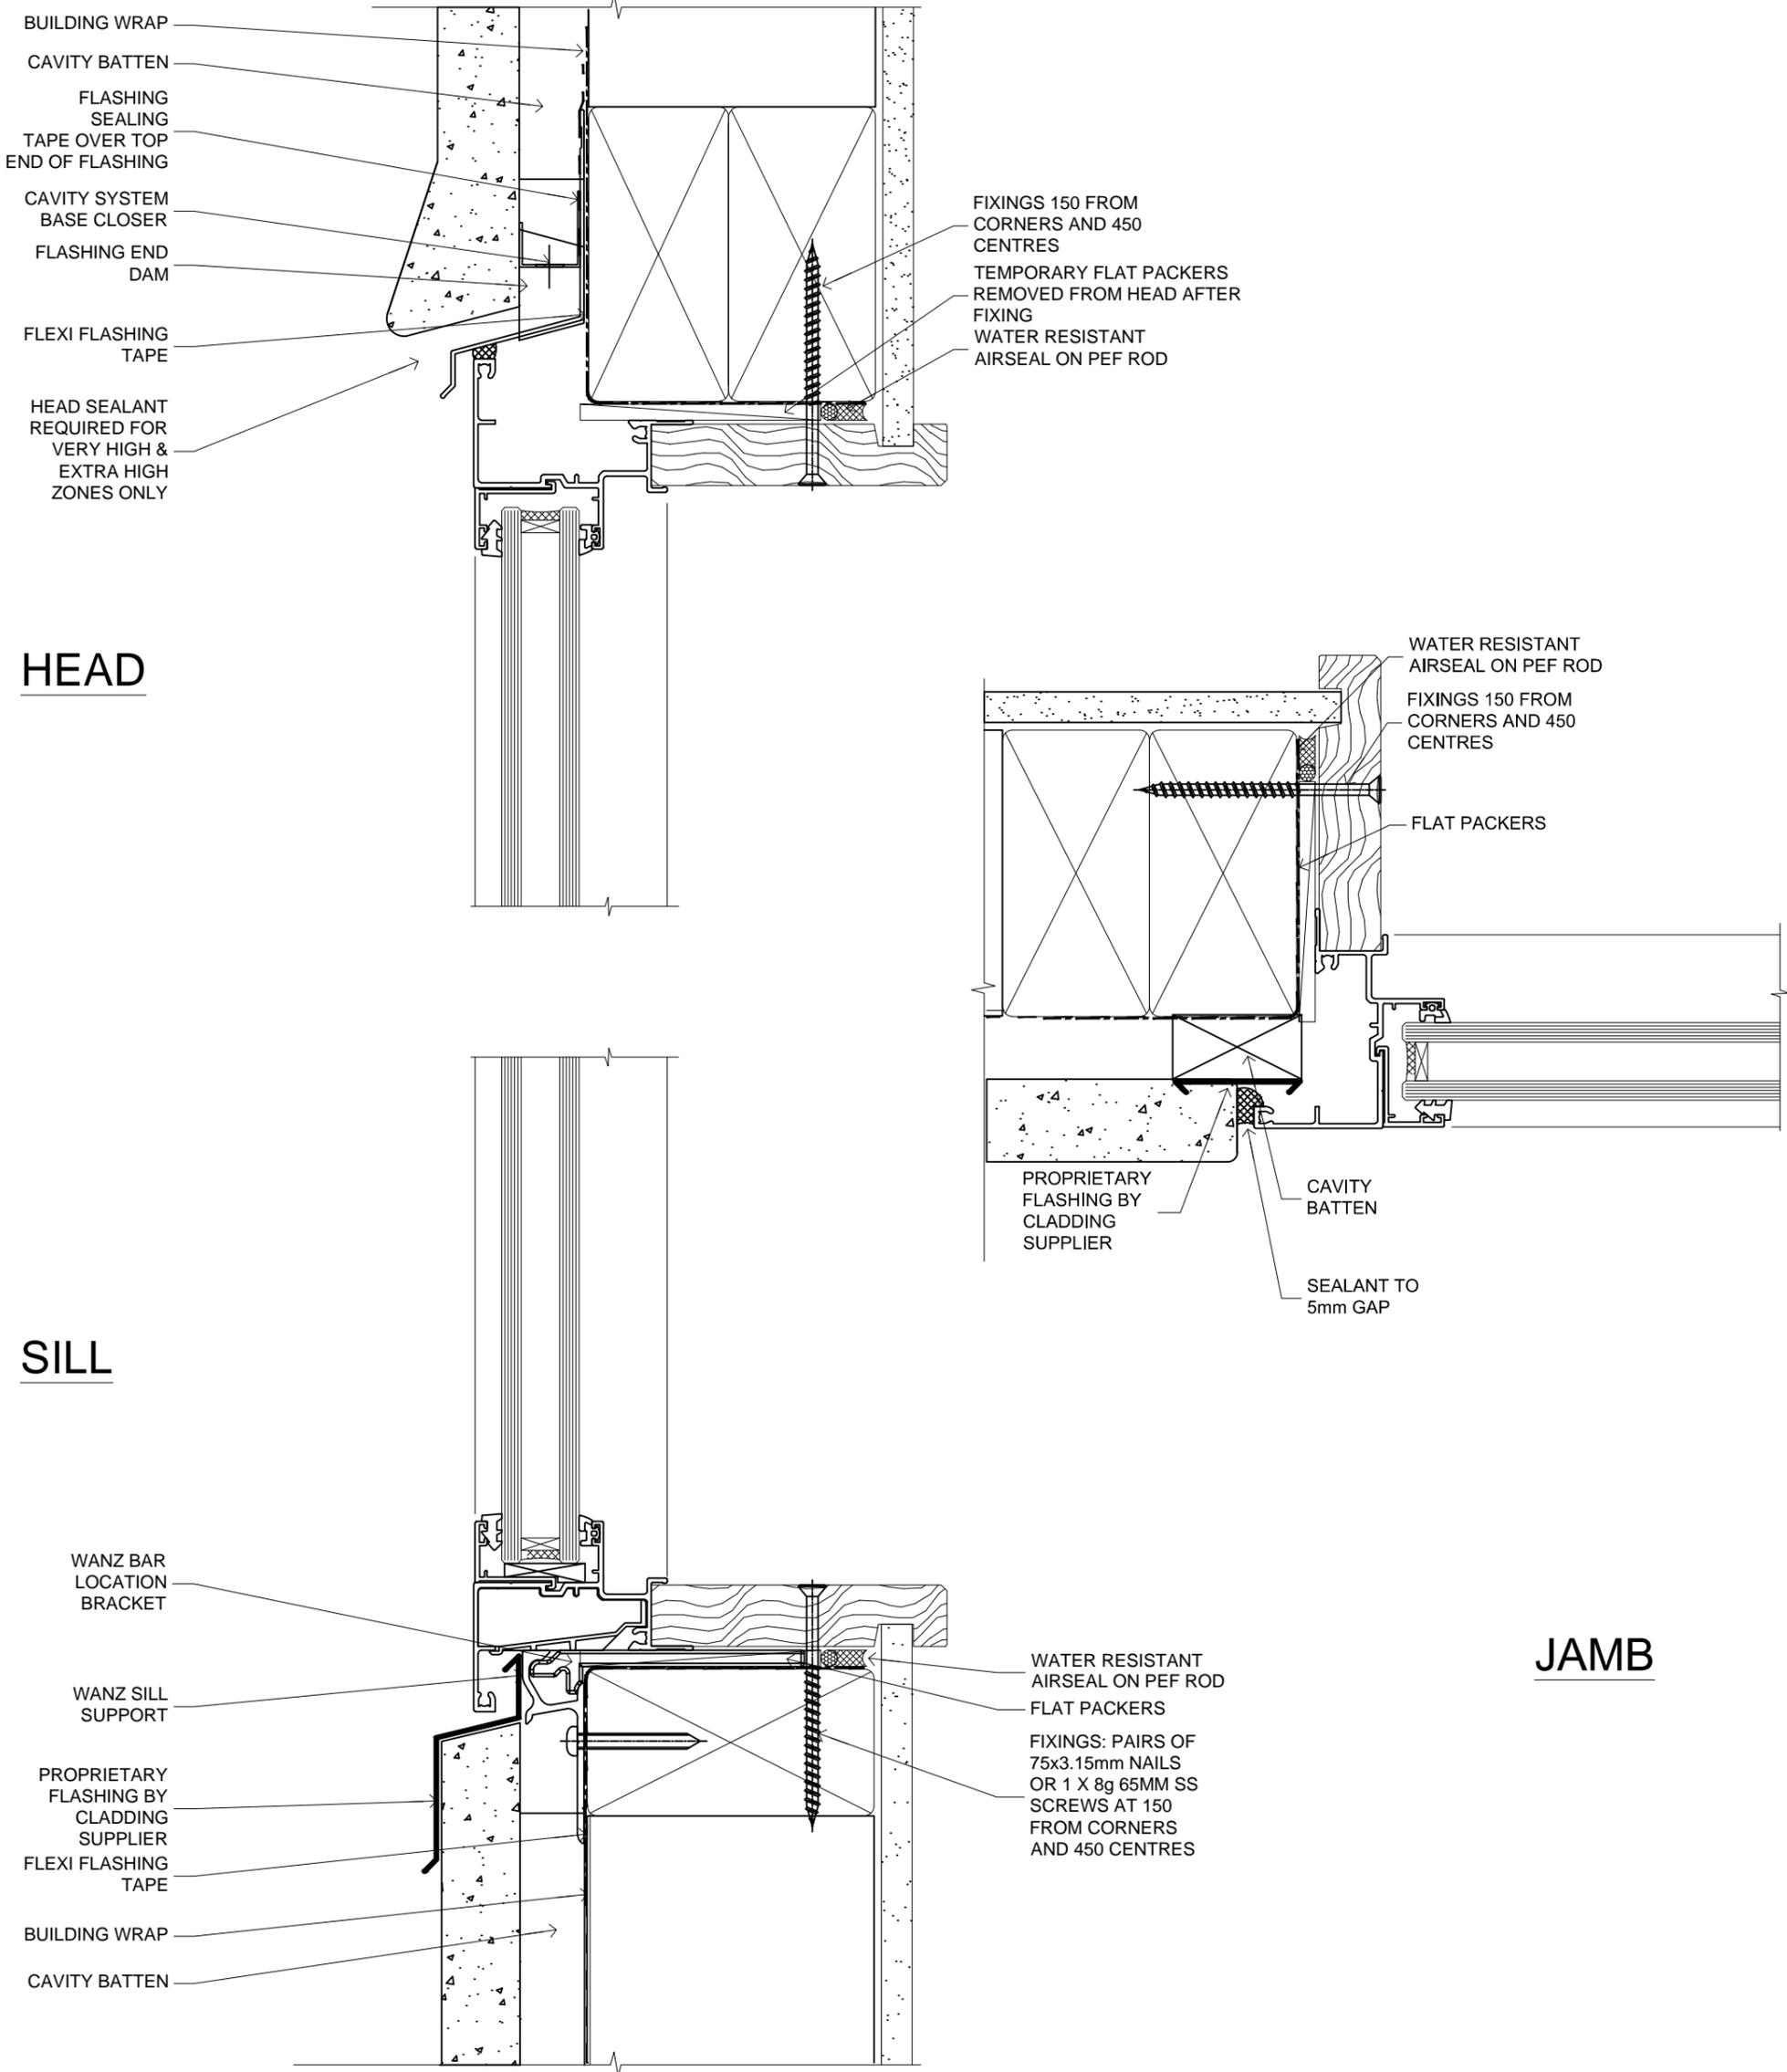

FAIRVIEW SYSTEMS LIMITED SPECIFIERS GUIDE 2014 © TECHNICAL SPECIFICATIONS & PROFILE DETAILS SUBJECT TO CHANGE WITHOUT NOTICE

ARCHITECTURAL LINEAR 40, CAVITY CONSTRUCTION, STUCCO RECESSED DETAILS

DATE 10.12.2014	SCALE 1:1
REF. AL40 S-R CC 01	