


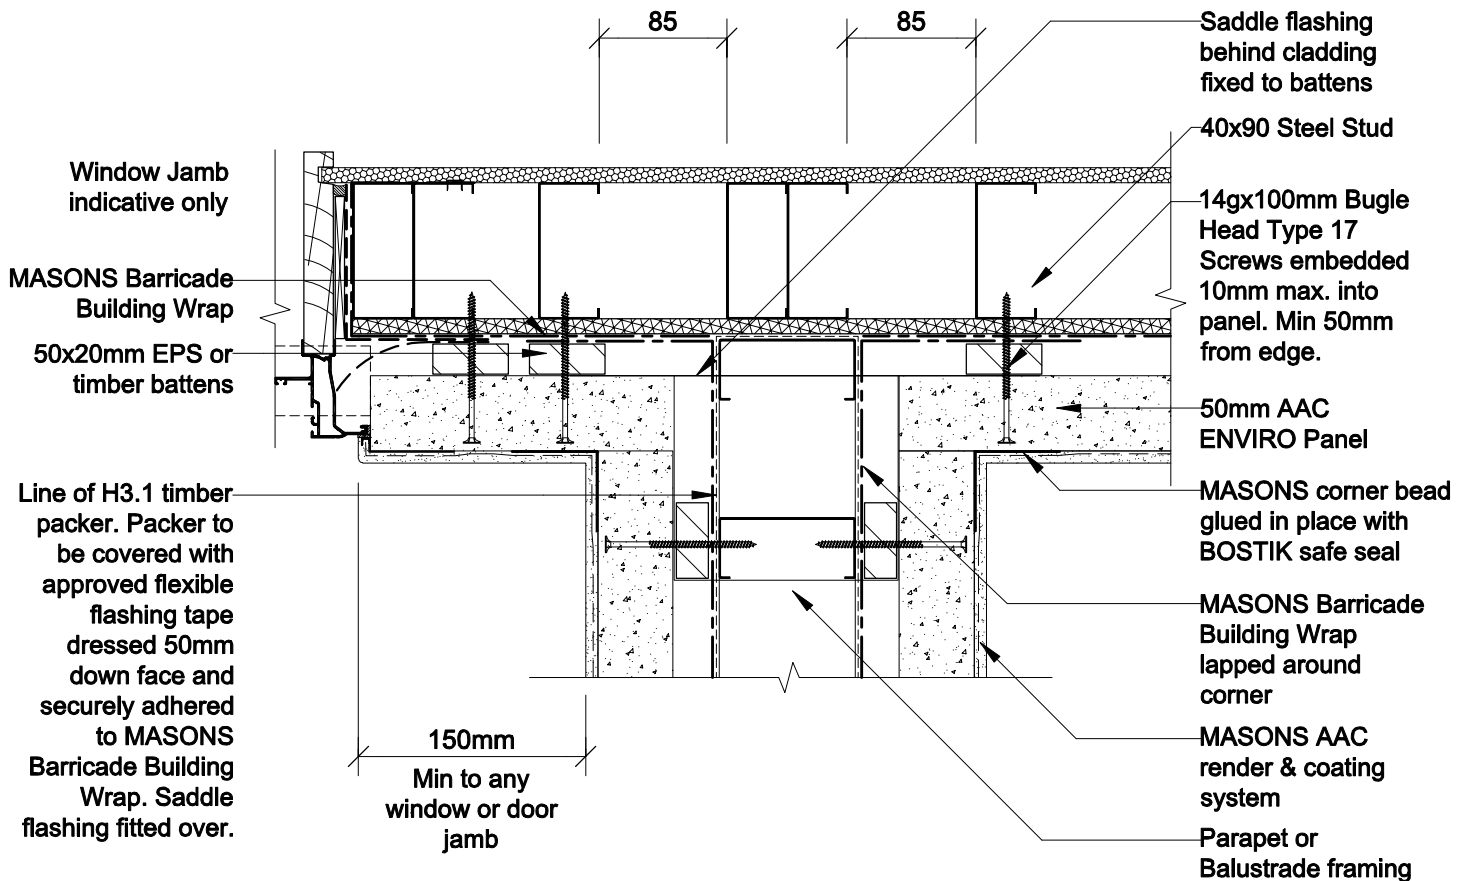

PARAPET / HANDRAIL TO WALL JUNCTION With Metal Capping

Detail 54 Scale 1:5

**MASONS ENVIRO AAC ON 20mm CAVITY
STEEL FRAME**