

PREMIUM 55mm AWNING WINDOW


FAIRVIEW SYSTEMS LIMITED SPECIFIERS GUIDE 2014 © TECHNICAL SPECIFICATIONS & PROFILE DETAILS SUBJECT TO CHANGE WITHOUT NOTICE

THERMAL LINEAR 55, CAVITY CONSTRUCTION, BEVEL BACKED WEATHERBOARD DETAILS

DATE
10.12.2014

SCALE
1:1

REF. TL55 CC BBW 01

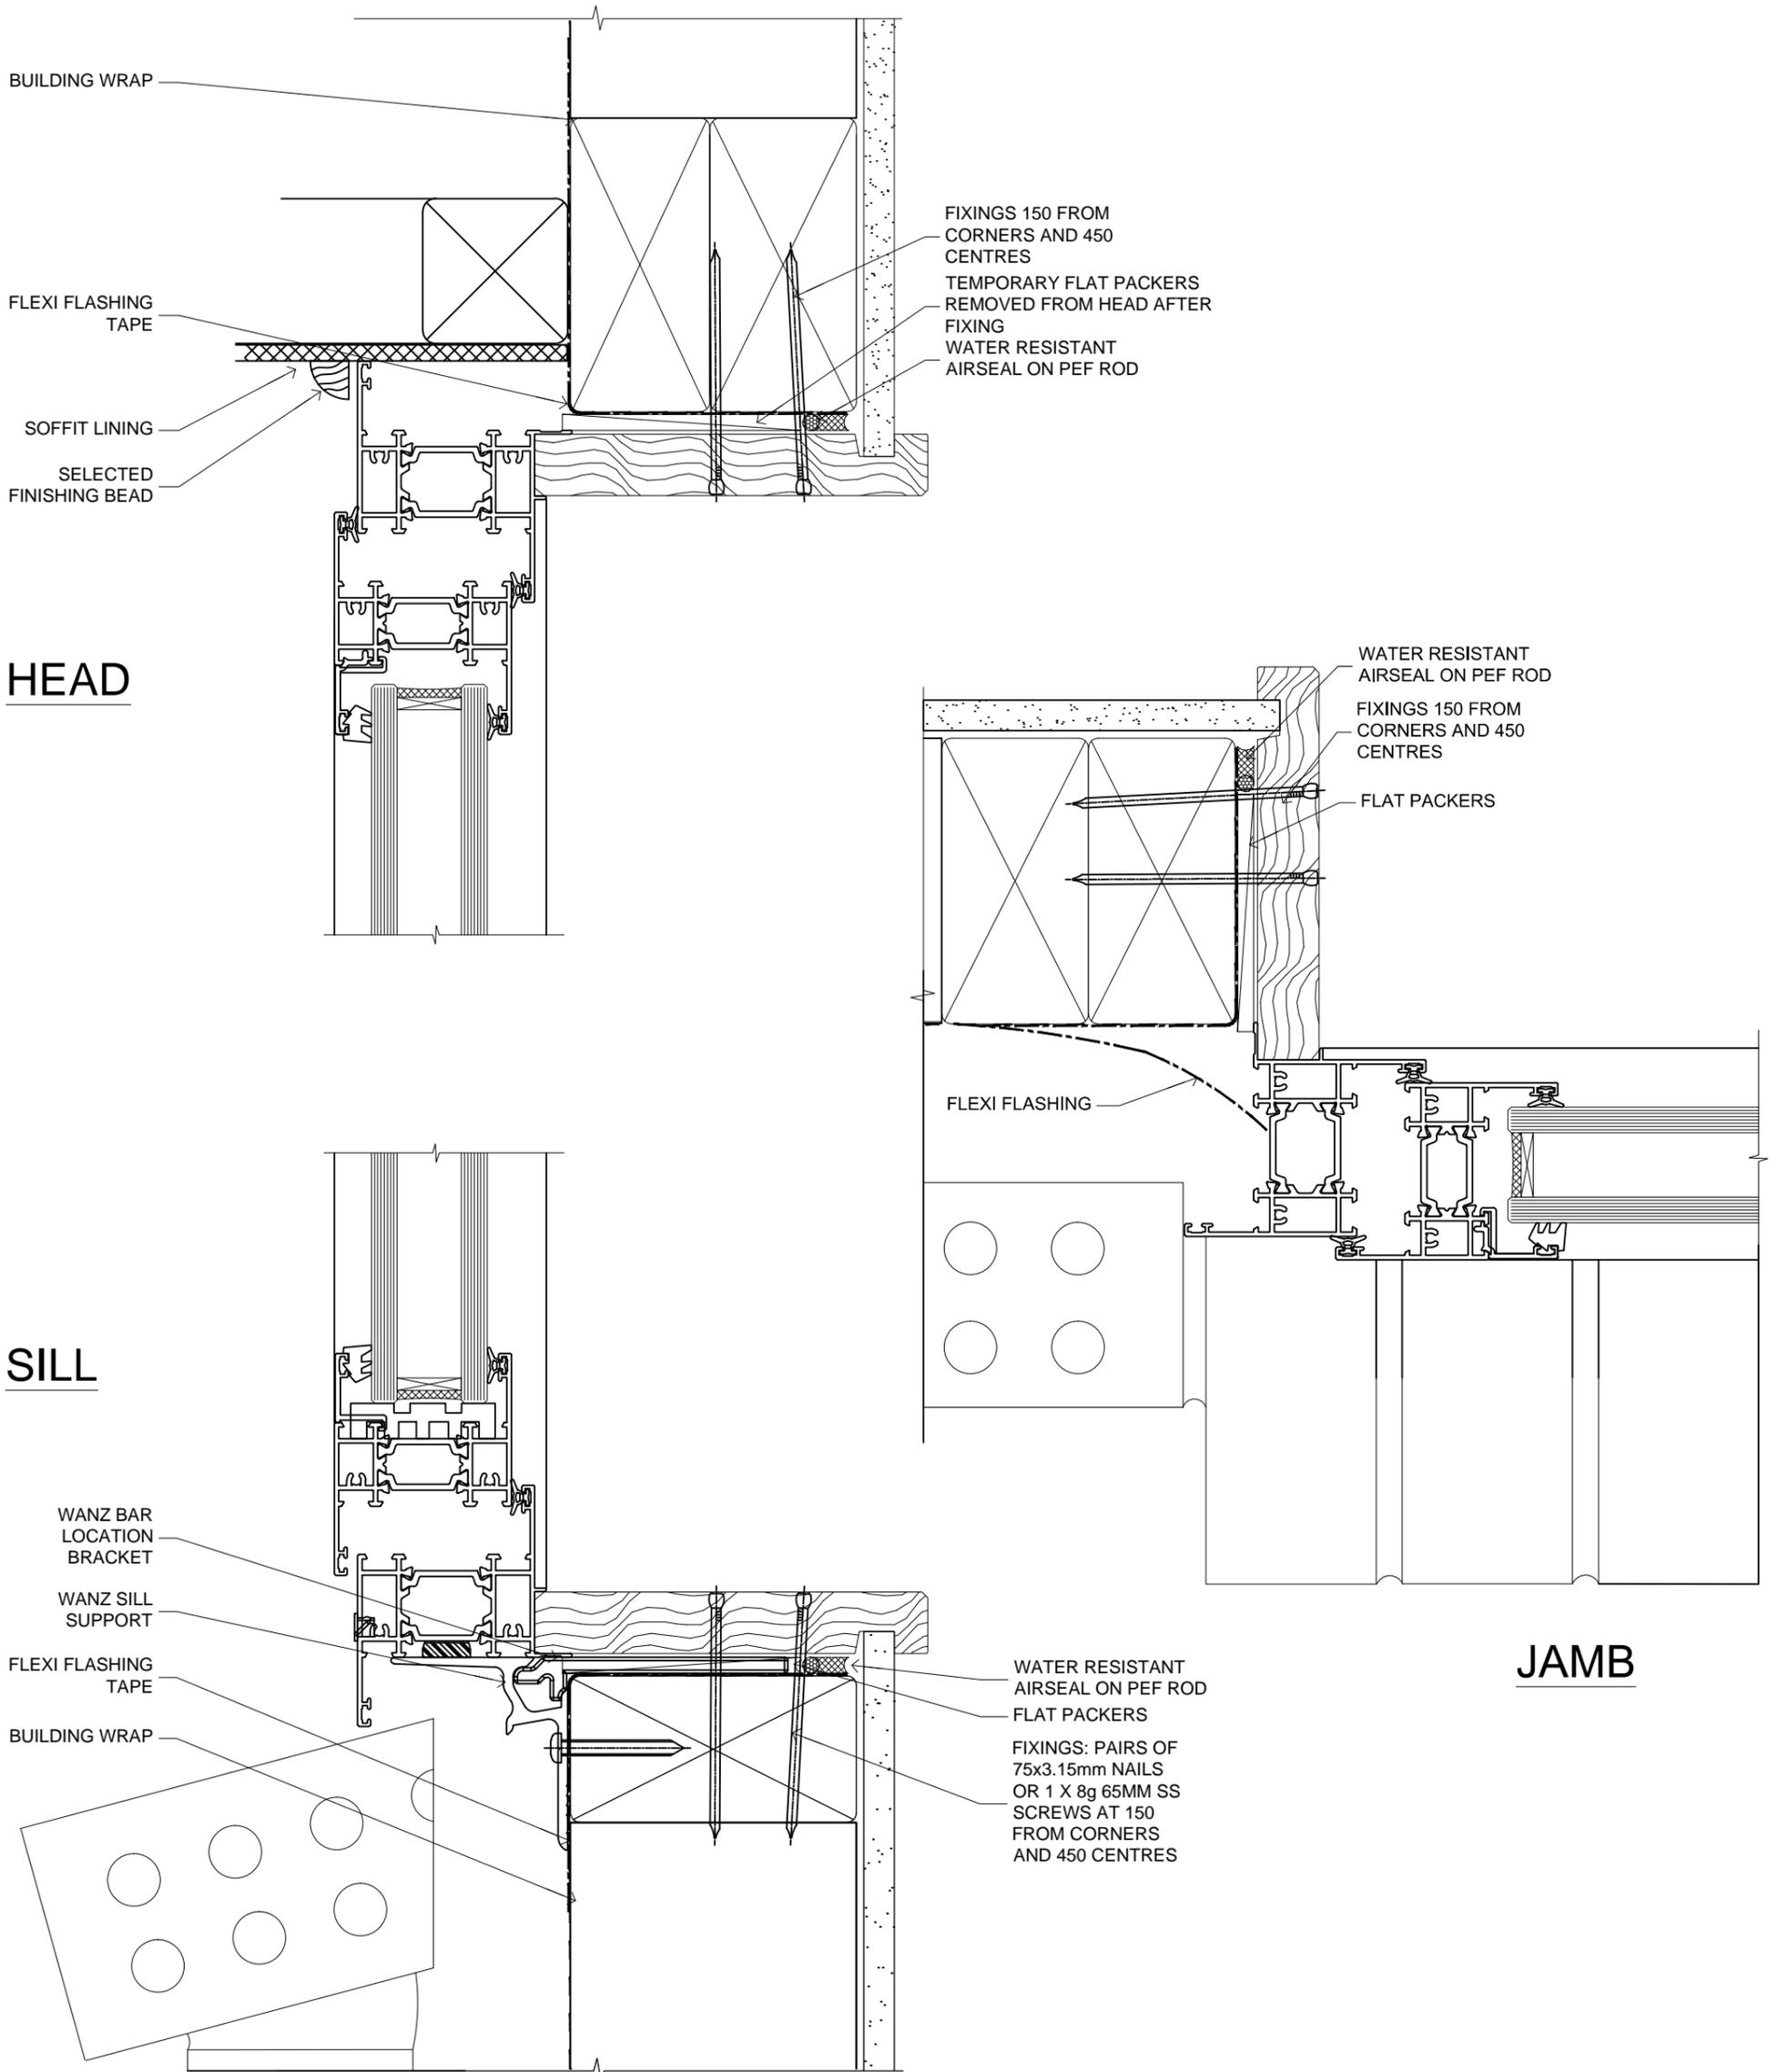

PREMIUM 55mm AWNING WINDOW


FAIRVIEW SYSTEMS LIMITED SPECIFIERS GUIDE 2014 © TECHNICAL SPECIFICATIONS & PROFILE DETAILS SUBJECT TO CHANGE WITHOUT NOTICE

THERMAL LINEAR 55, CAVITY CONSTRUCTION, BRICK VENEER DETAILS

DATE
10.12.2014

SCALE
1:1

REF. TL55 CC BV 01

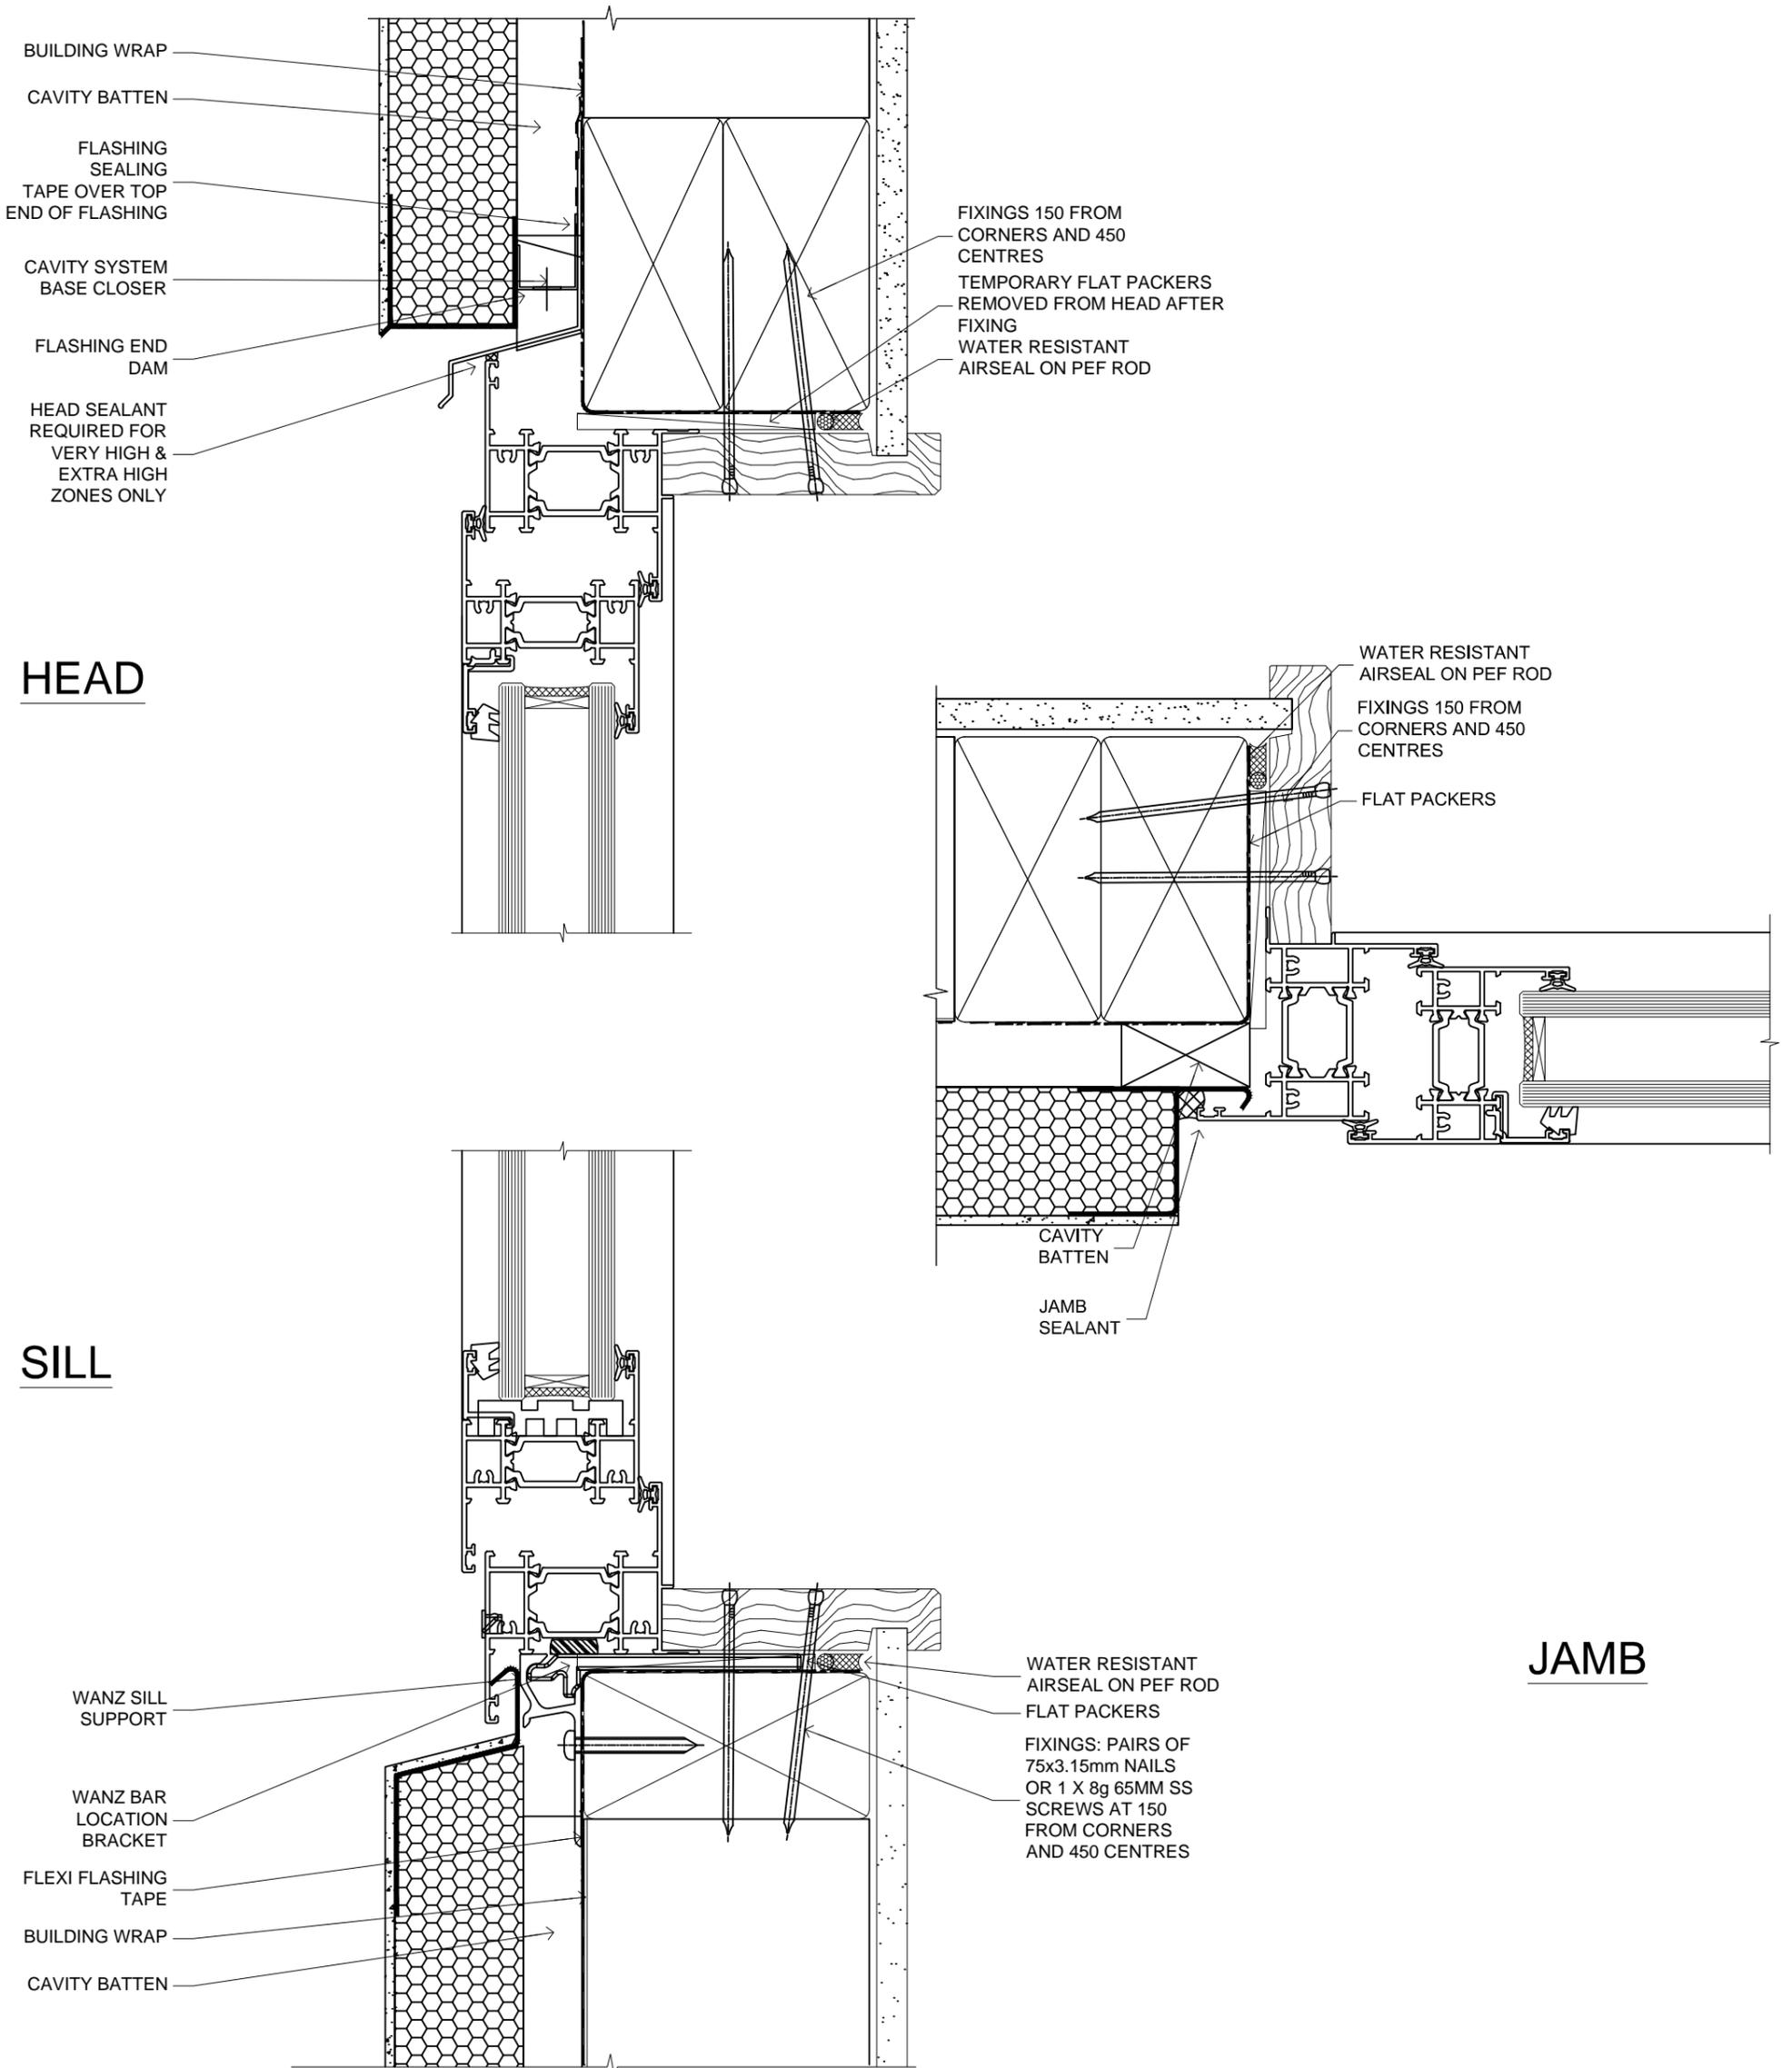

PREMIUM 55mm AWNING WINDOW


FAIRVIEW SYSTEMS LIMITED SPECIFIERS GUIDE 2014 © TECHNICAL SPECIFICATIONS & PROFILE DETAILS SUBJECT TO CHANGE WITHOUT NOTICE

**THERMAL LINEAR 55, CAVITY CONSTRUCTION, EIFS
RECESSED DETAILS**

DATE
10.12.2014

SCALE
1:1

REF. TL55 CC EIFS 01

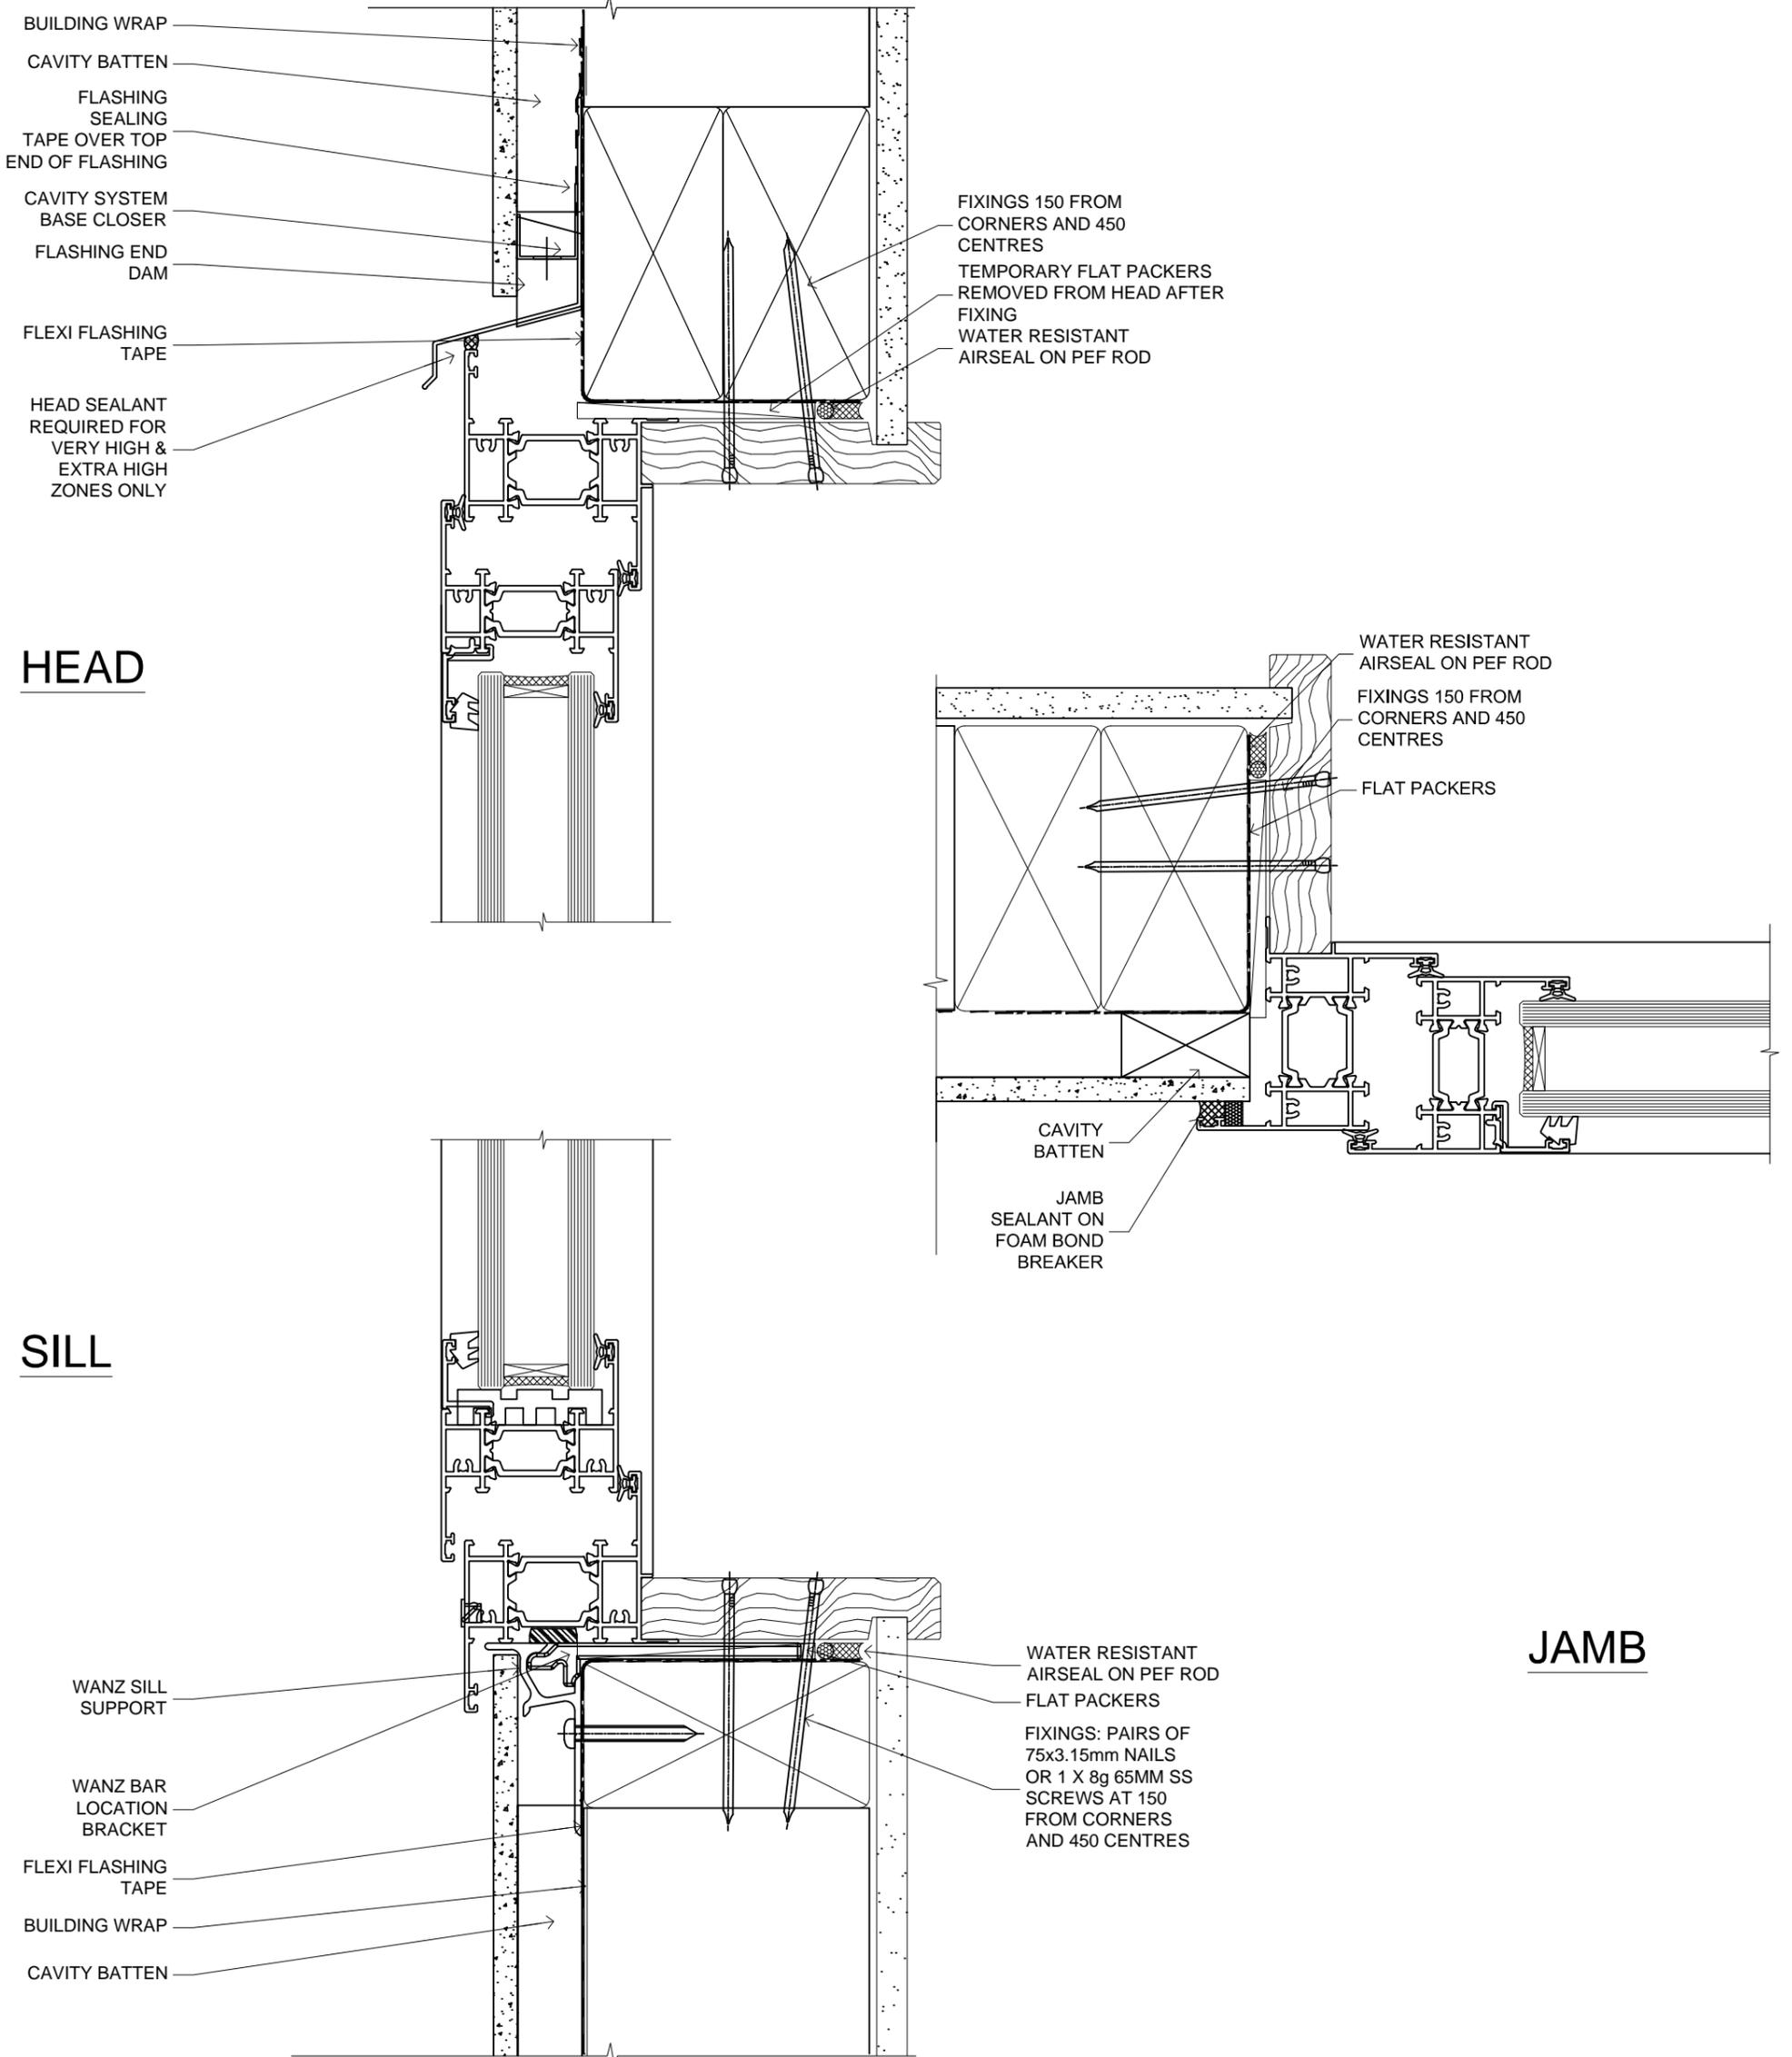

PREMIUM 55mm AWNING WINDOW


FAIRVIEW SYSTEMS LIMITED SPECIFIERS GUIDE 2014 © TECHNICAL SPECIFICATIONS & PROFILE DETAILS SUBJECT TO CHANGE WITHOUT NOTICE

THERMAL LINEAR 55, CAVITY CONSTRUCTION, FIBRE CEMENT SHEET DETAILS

DATE
10.12.2014

SCALE
1:1

REF. TL55 CC FCS 01

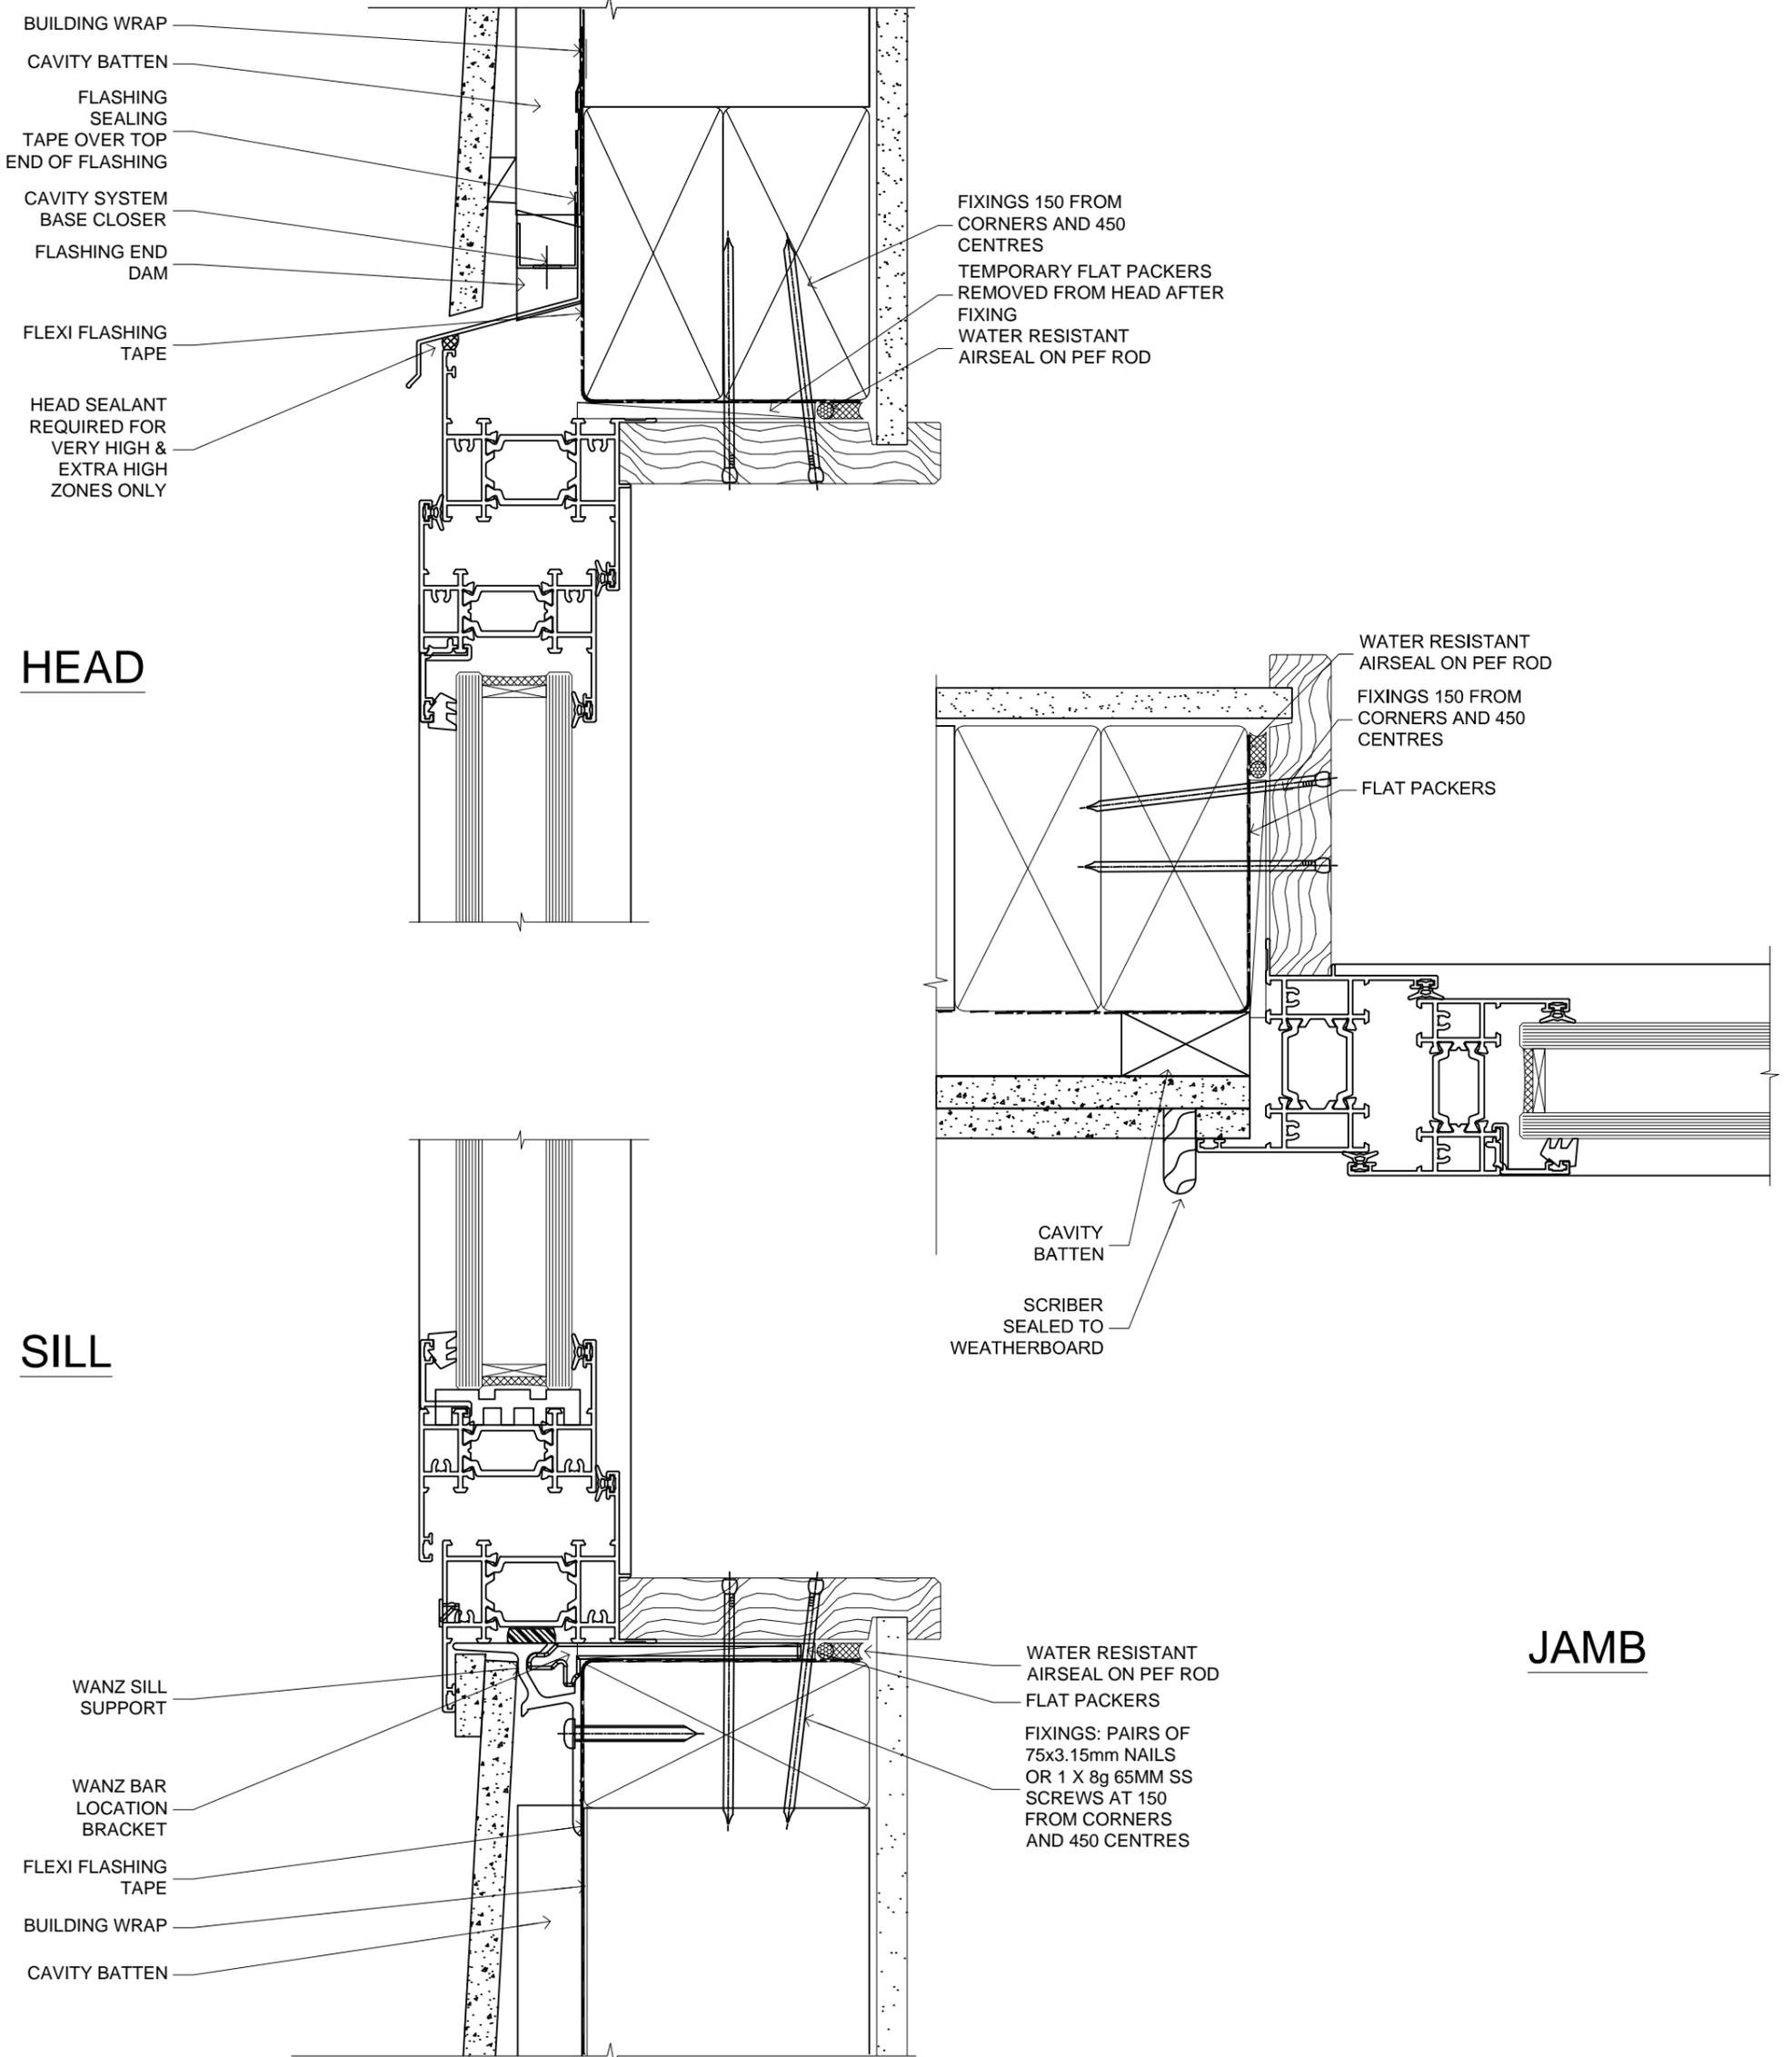

PREMIUM 55mm AWNING WINDOW


FAIRVIEW SYSTEMS LIMITED SPECIFIERS GUIDE 2014 © TECHNICAL SPECIFICATIONS & PROFILE DETAILS SUBJECT TO CHANGE WITHOUT NOTICE

THERMAL LINEAR 55, CAVITY CONSTRUCTION, FIBRE CEMENT WEATHERBOARD DETAILS

DATE
10.12.2014

SCALE
1:1

REF. TL55 CC FCW 01

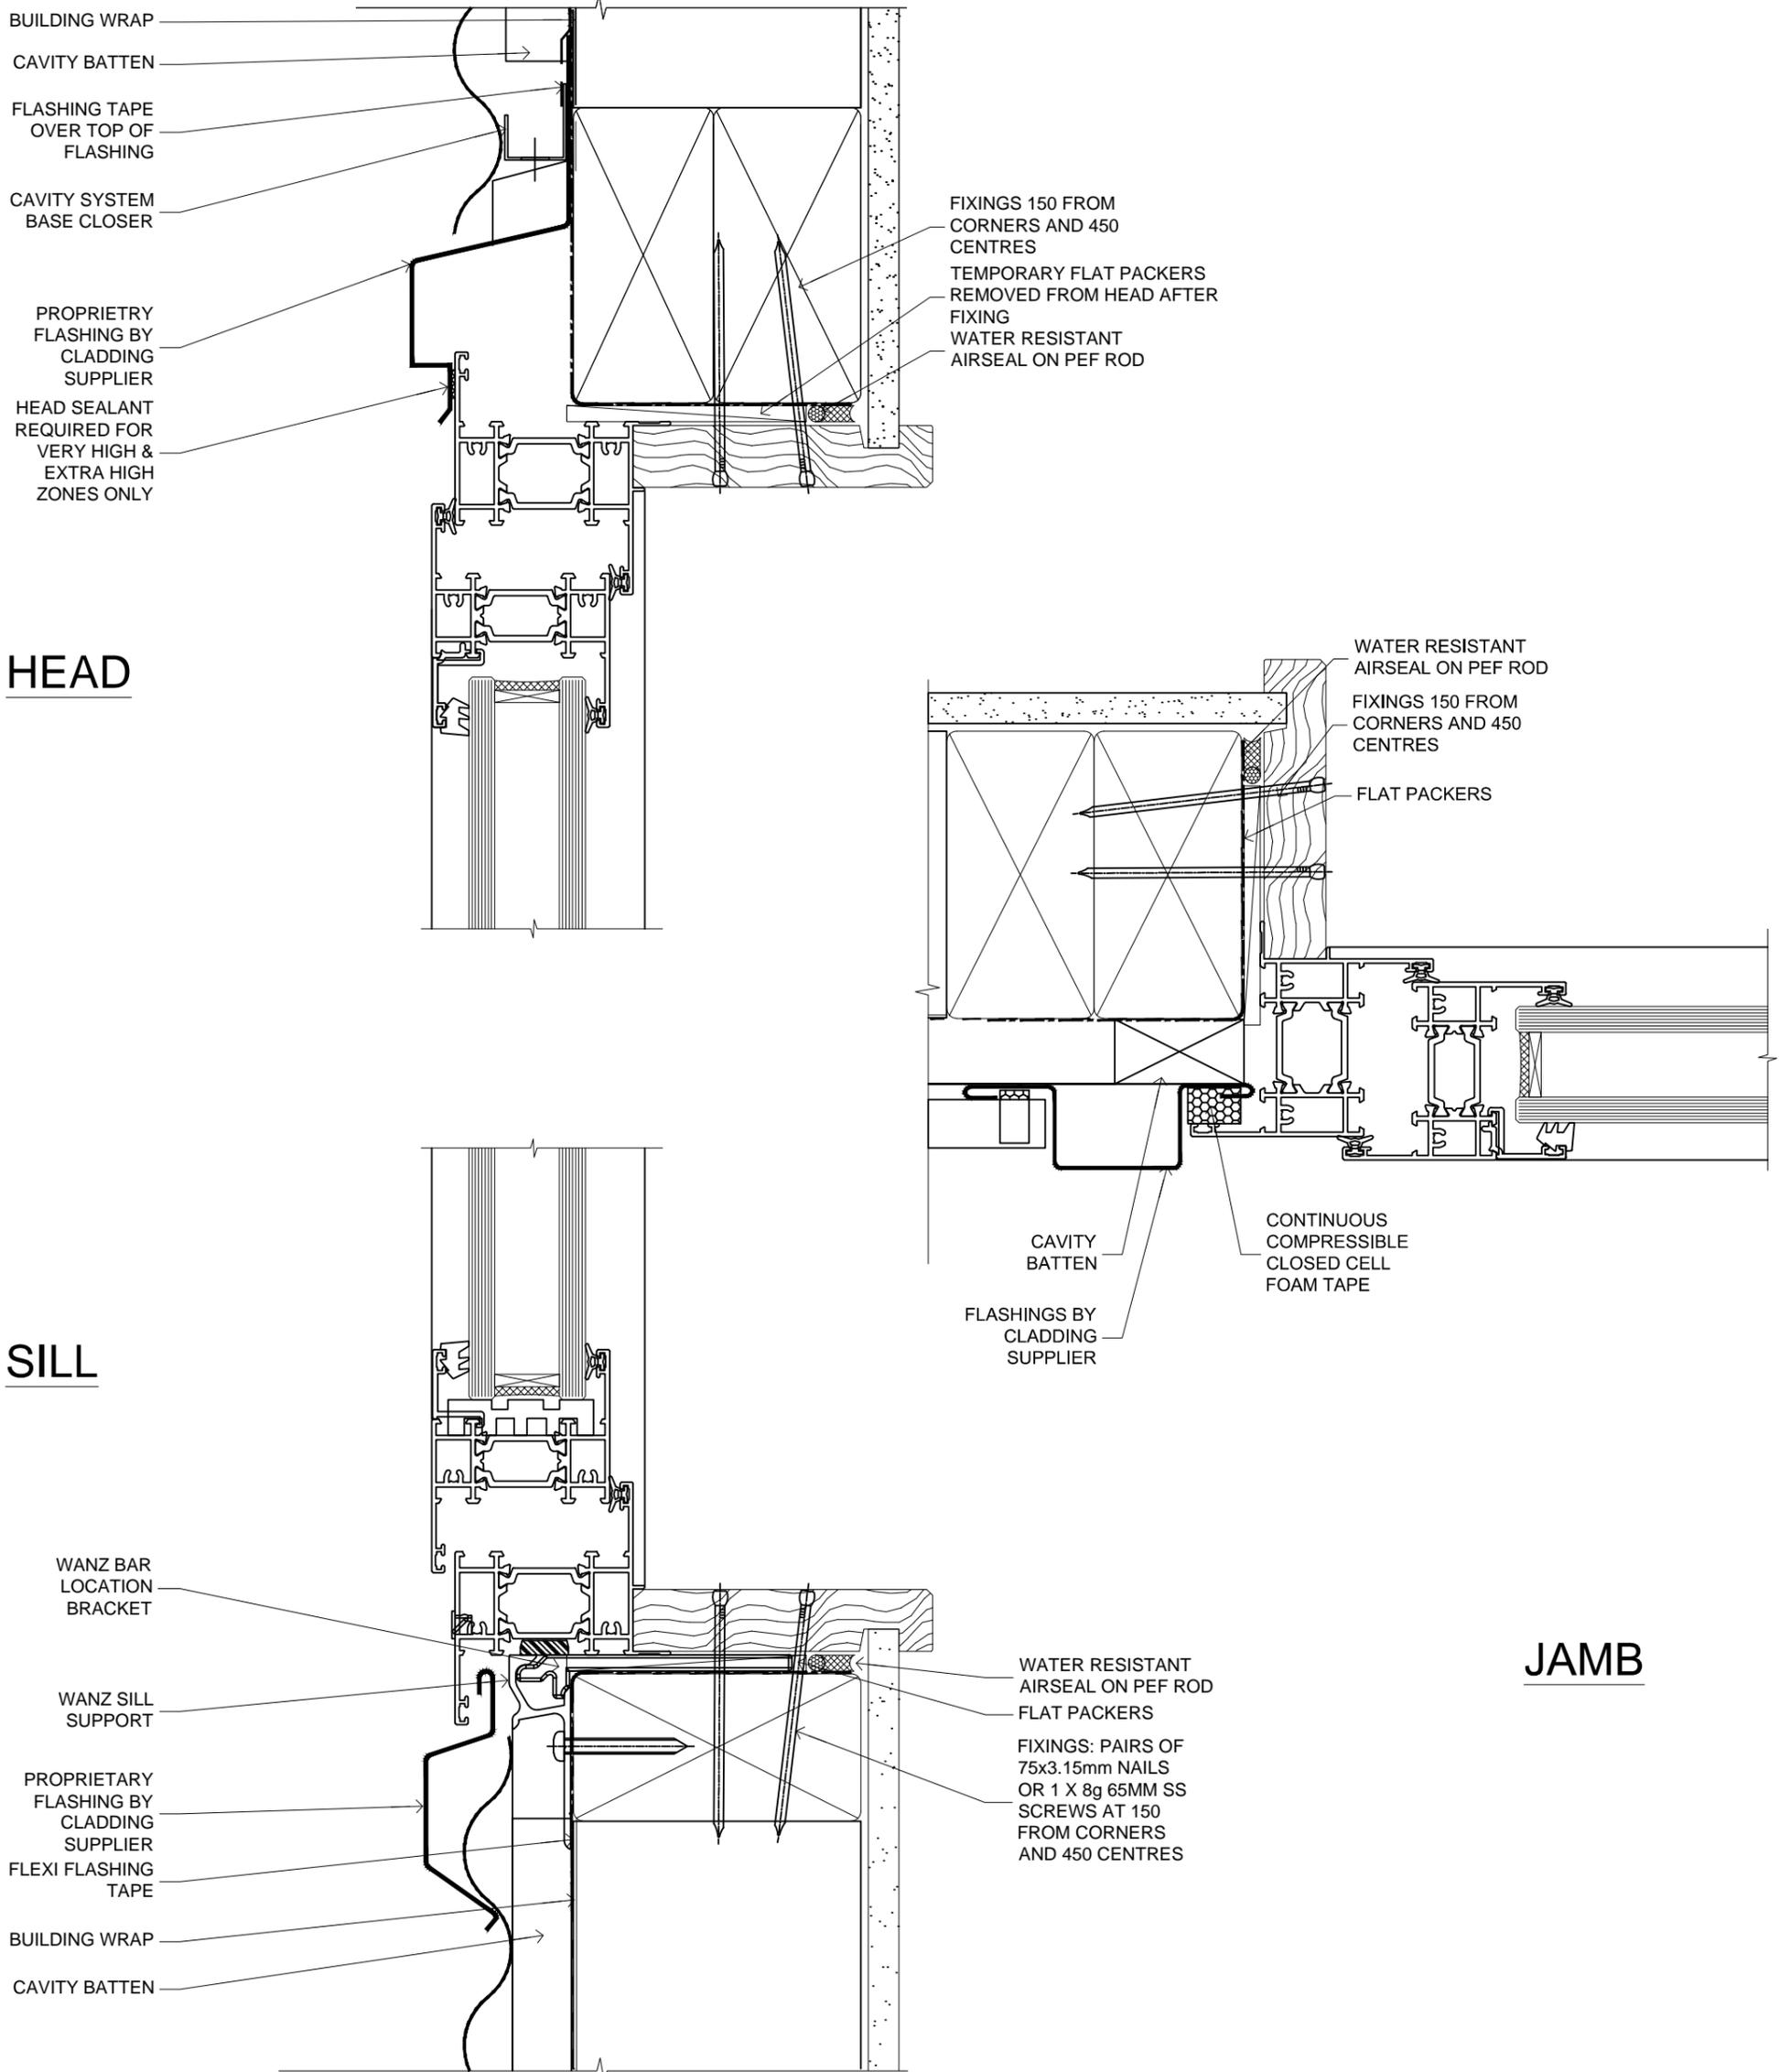

PREMIUM 55mm AWNING WINDOW


FAIRVIEW SYSTEMS LIMITED SPECIFIERS GUIDE 2014 © TECHNICAL SPECIFICATIONS & PROFILE DETAILS SUBJECT TO CHANGE WITHOUT NOTICE

THERMAL LINEAR 55, CAVITY CONSTRUCTION,
HORIZONTAL PROFILE METAL DETAILS

DATE
10.12.2014

SCALE
1:1

REF. TL55 CC HPM 01

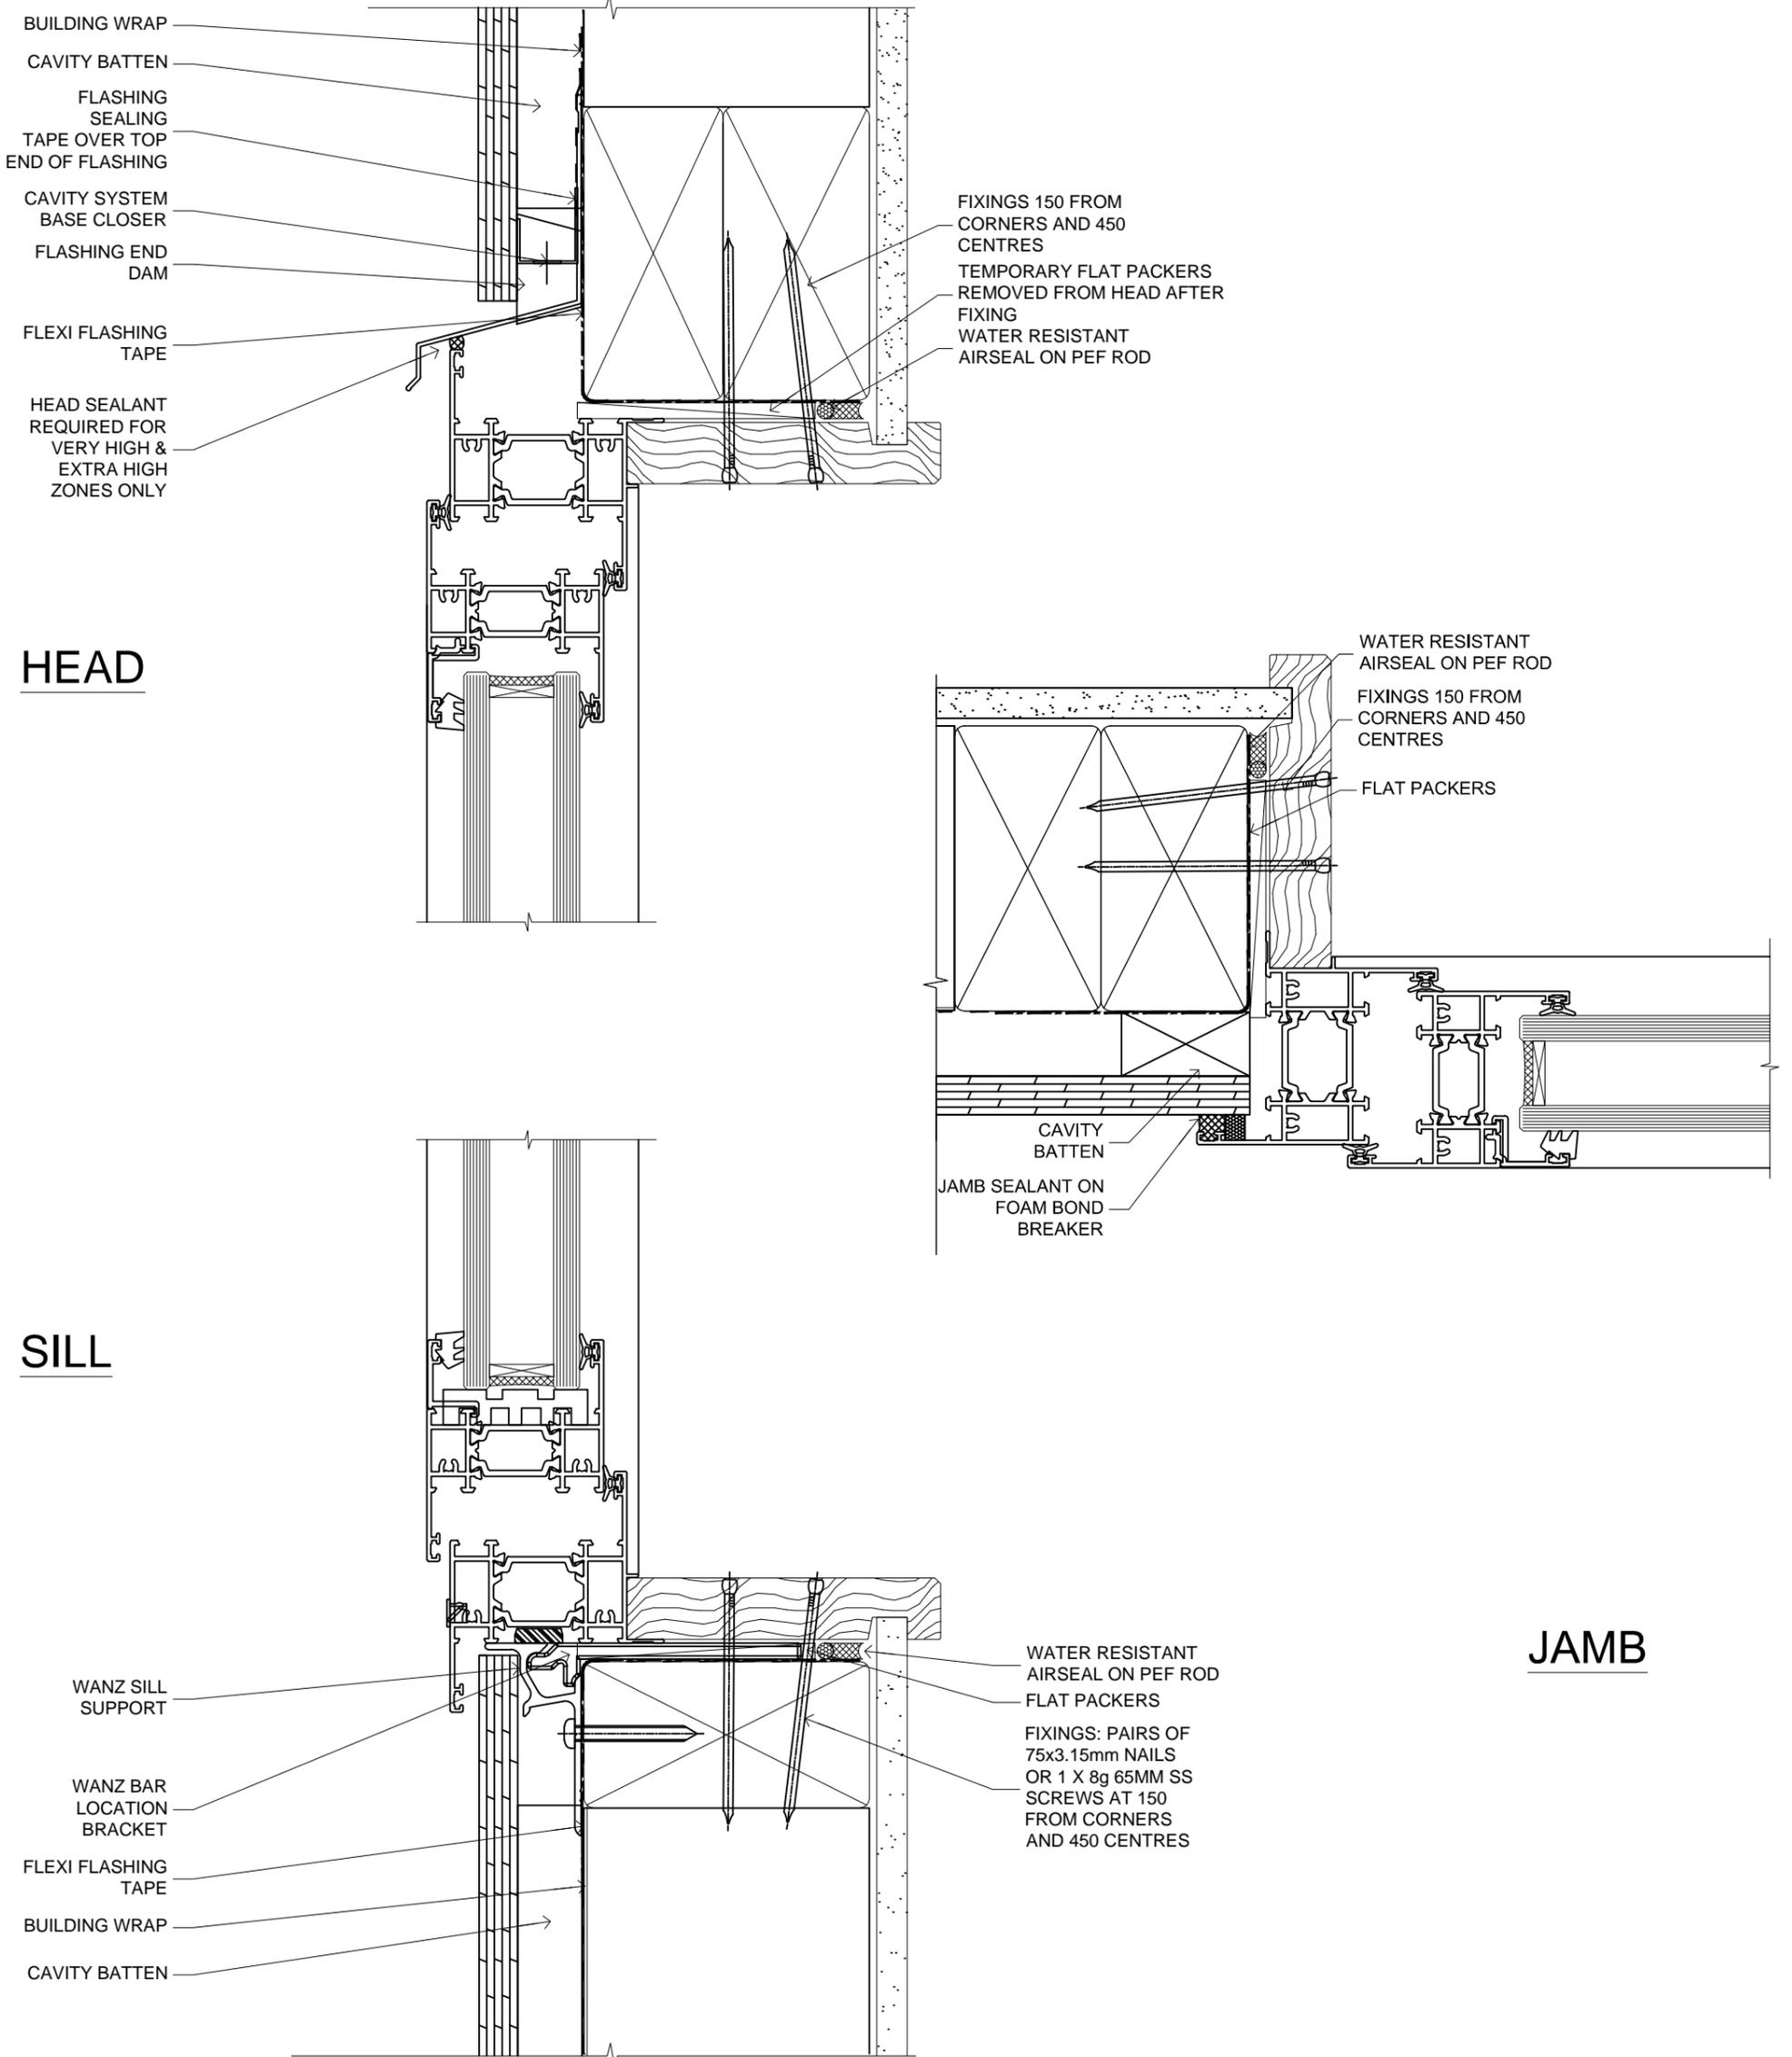

PREMIUM 55mm AWNING WINDOW


FAIRVIEW SYSTEMS LIMITED SPECIFIERS GUIDE 2014 © TECHNICAL SPECIFICATIONS & PROFILE DETAILS SUBJECT TO CHANGE WITHOUT NOTICE

THERMAL LINEAR 55, CAVITY CONSTRUCTION,
PLYWOOD SHEET DETAILS

DATE
10.12.2014

SCALE
1:1

REF. TL55 CC PS 01

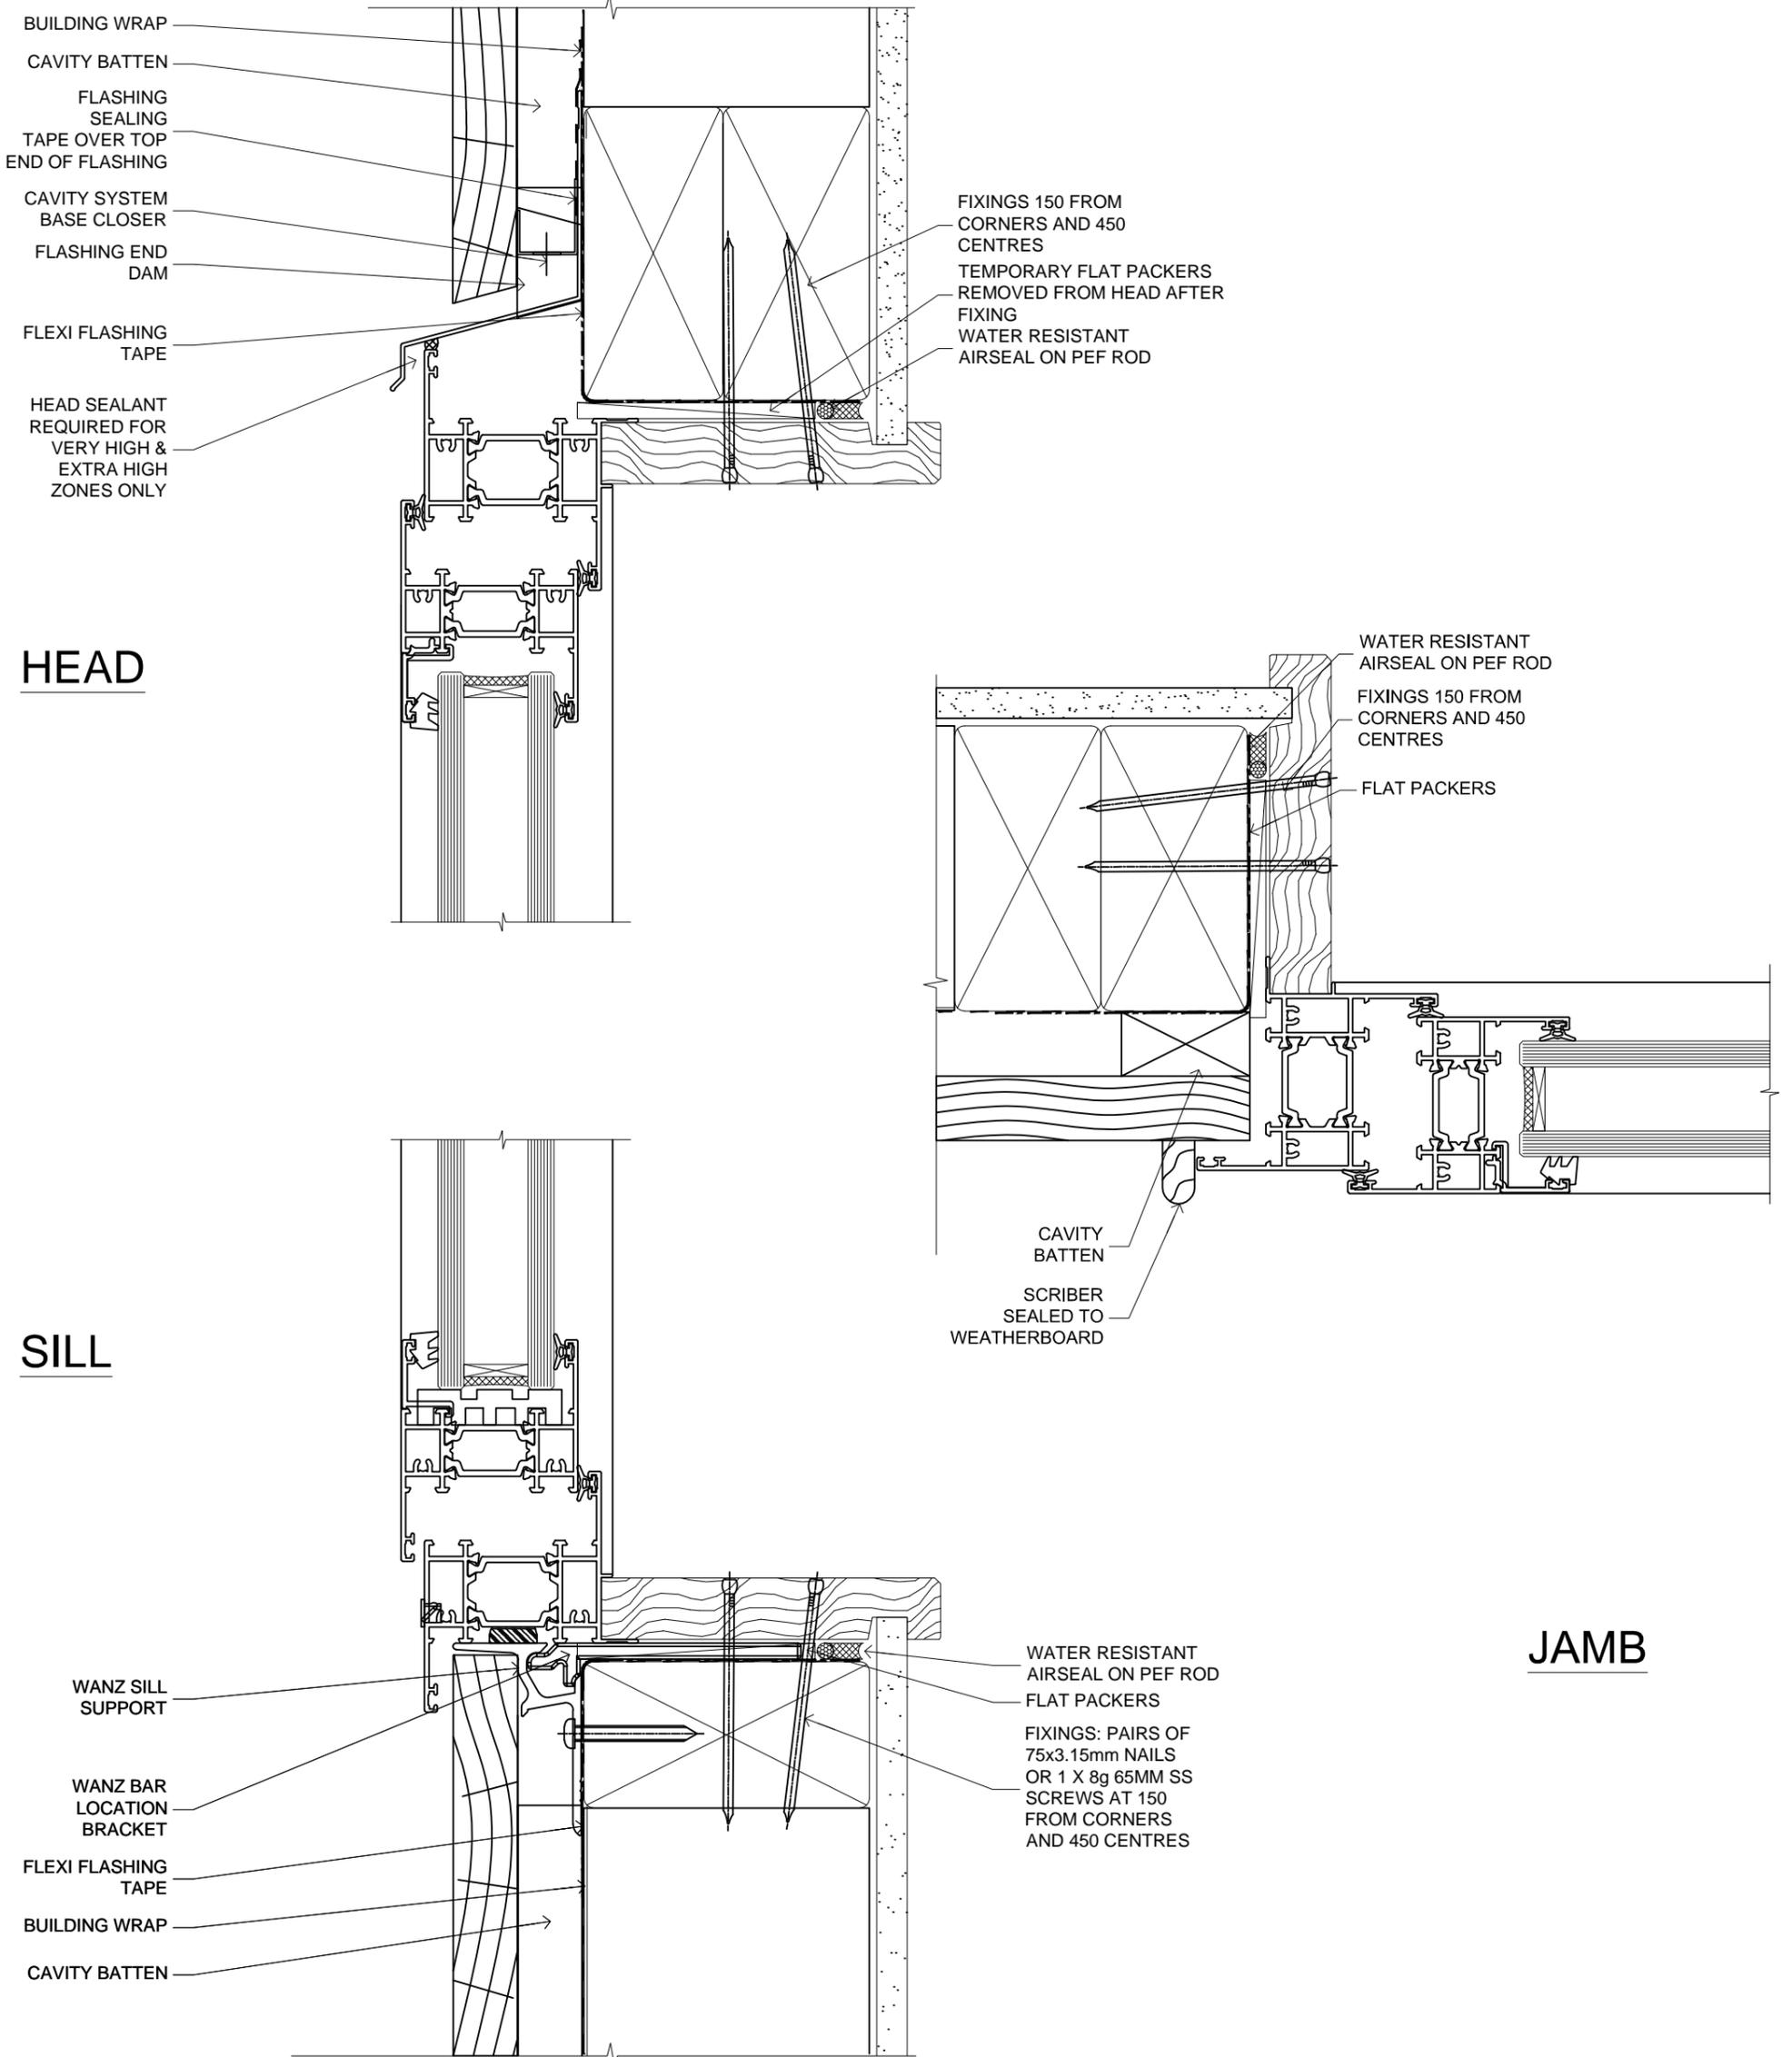

PREMIUM 55mm AWNING WINDOW


FAIRVIEW SYSTEMS LIMITED SPECIFIERS GUIDE 2014 © TECHNICAL SPECIFICATIONS & PROFILE DETAILS SUBJECT TO CHANGE WITHOUT NOTICE

THERMAL LINEAR 55, CAVITY CONSTRUCTION,
RUSTICATED WEATHERBOARD DETAILS

DATE
10.12.2014

SCALE
1:1

REF. TL55 CC RW 01

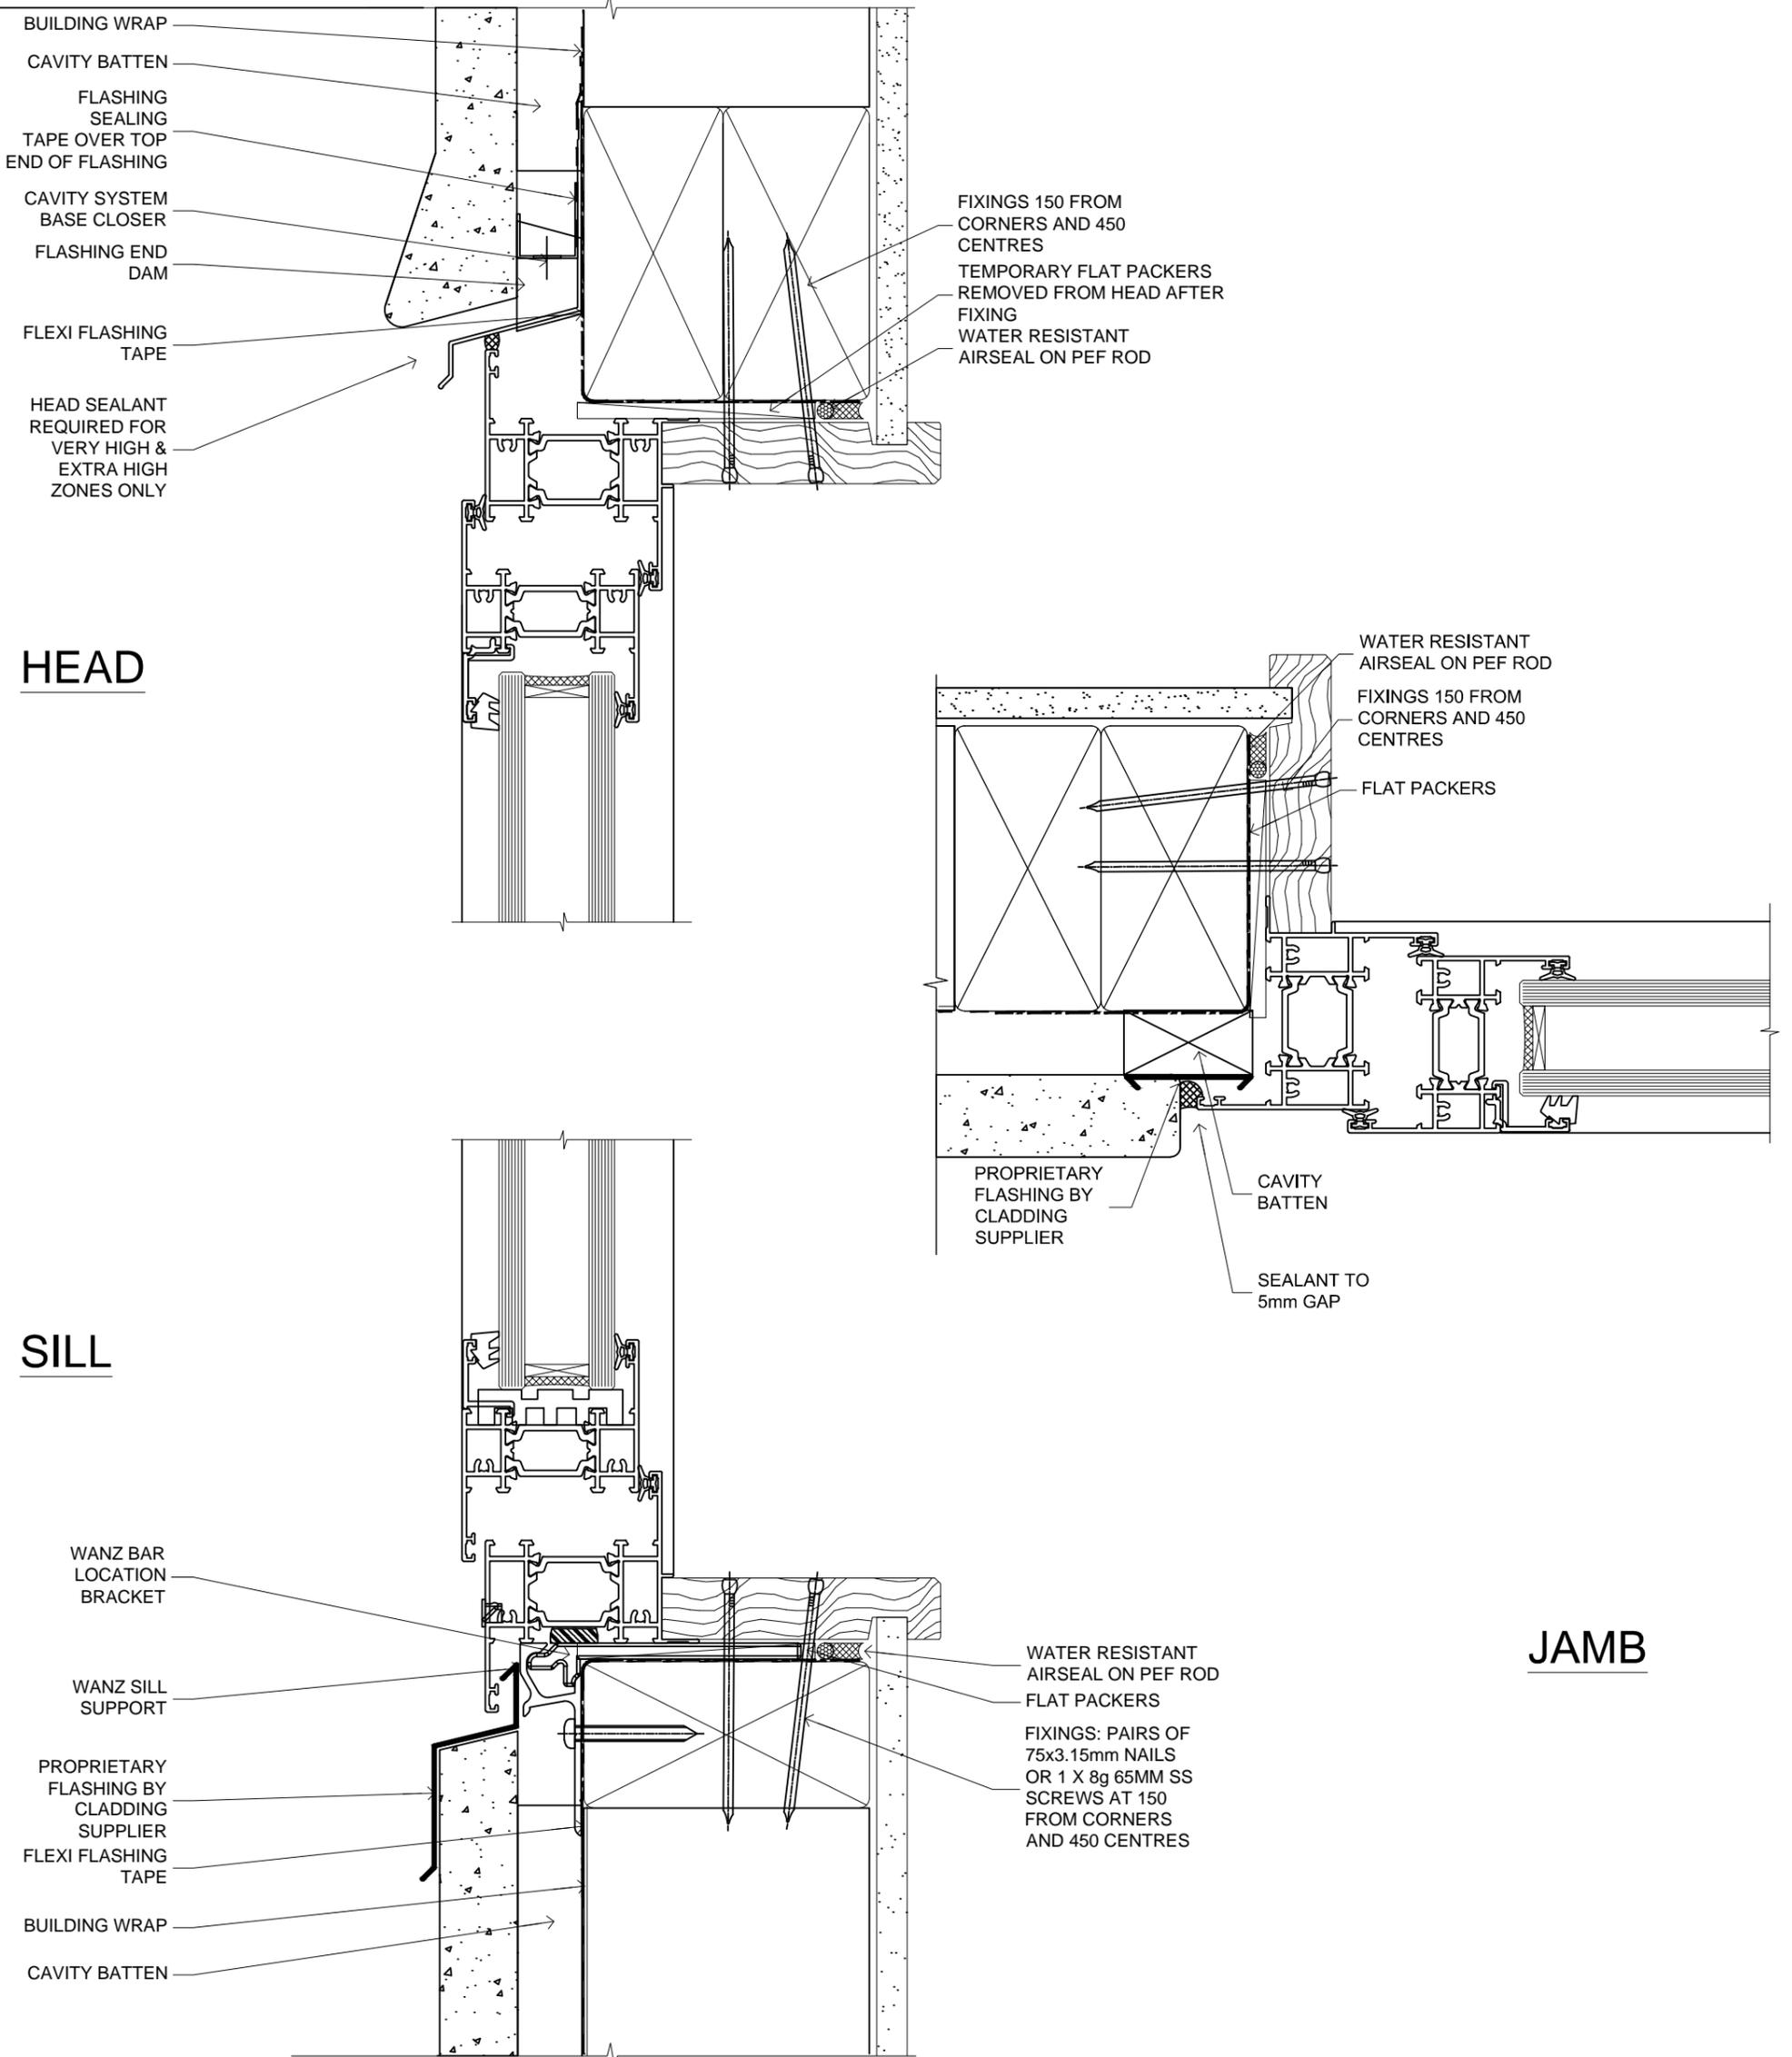

PREMIUM 55mm AWNING WINDOW

FAIRVIEW SYSTEMS LIMITED SPECIFIERS GUIDE 2014 © TECHNICAL SPECIFICATIONS & PROFILE DETAILS SUBJECT TO CHANGE WITHOUT NOTICE

THERMAL LINEAR 55, CAVITY CONSTRUCTION, STUCCO DETAILS

DATE 10.12.2014	SCALE 1:1
REF. TL55 CC S-R 01	