


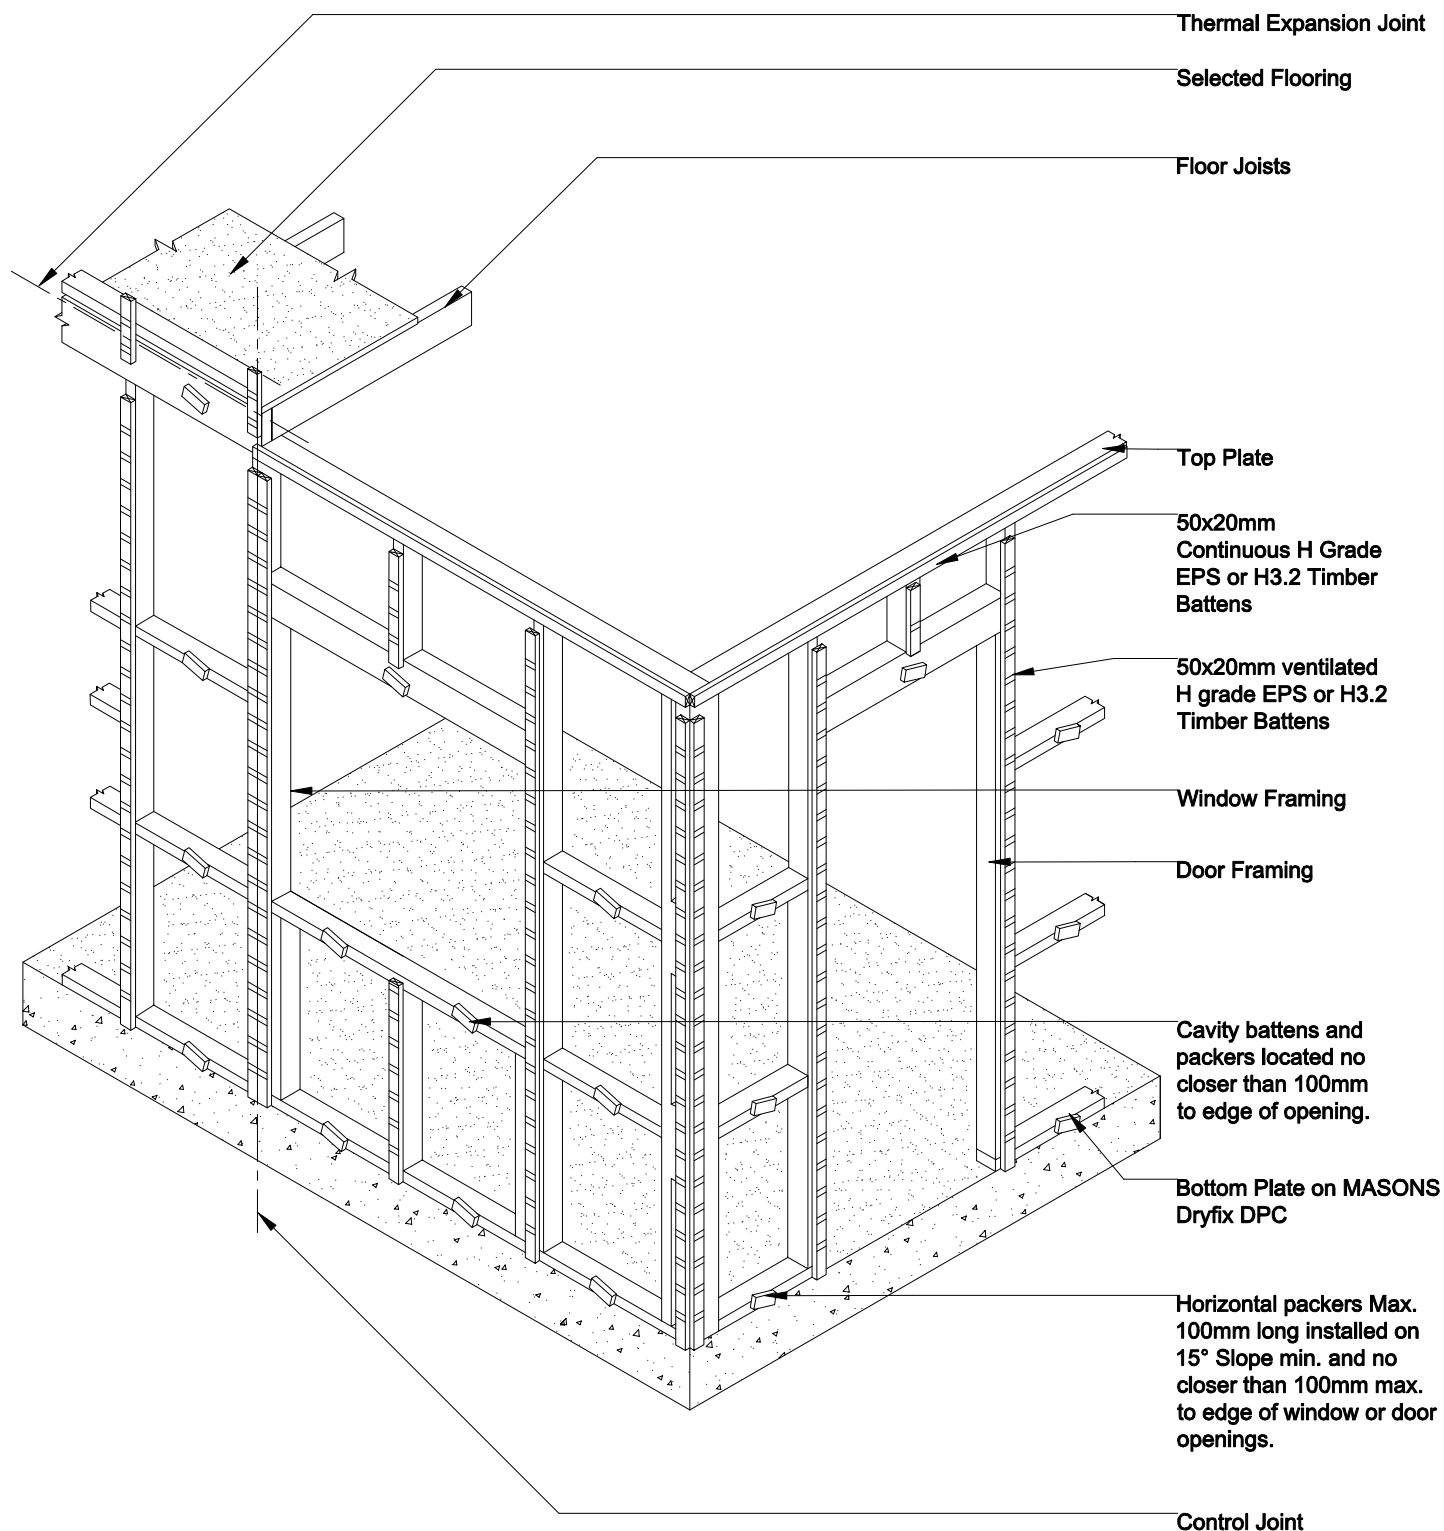

TYPICAL AAC ENVIRO BATTEN LAYOUT

Detail 01 NTS

MASONS ENVIRO AAC ON 20mm CAVITY STEEL FRAME