

FIBRE CEMENT WEATHERBOARD WINDOW



FAIRVIEW SYSTEMS LIMITED SPECIFIERS GUIDE 2014 © TECHNICAL SPECIFICATIONS & PROFILE DETAILS SUBJECT TO CHANGE WITHOUT NOTICE

ARCHITECTURAL CUBIC 35, CAVITY CONSTRUCTION,
WINDOW DETAILS

DATE
20.07.2018

SCALE
1:1

REF. AC35 FCW CC 01

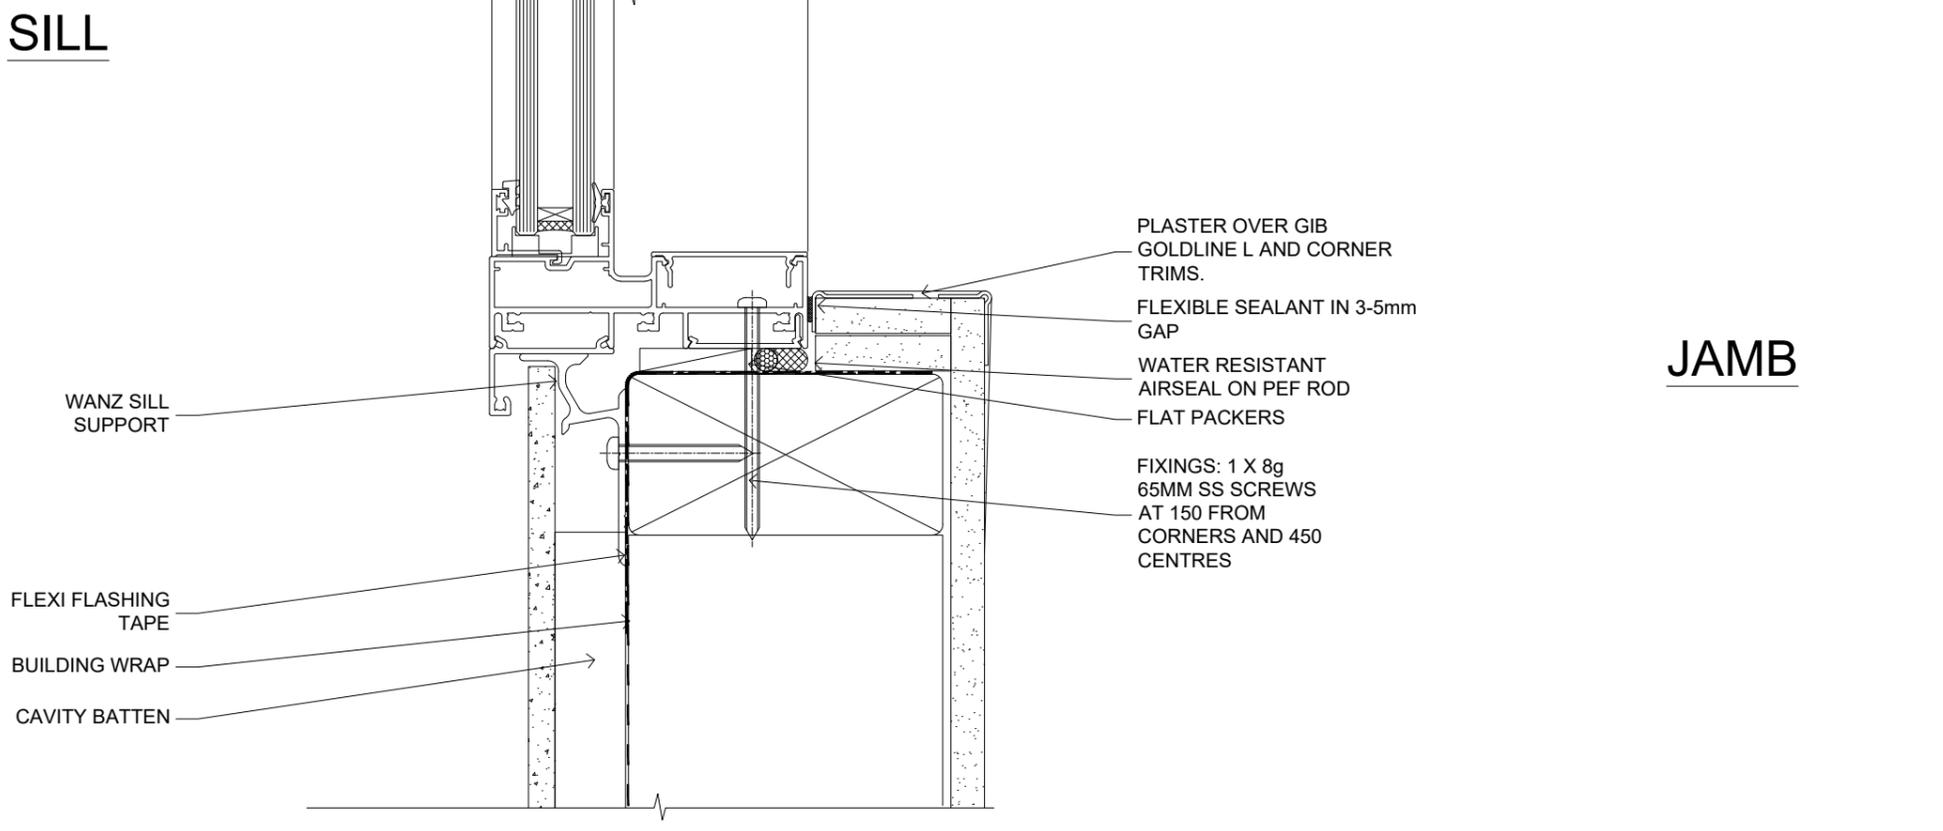
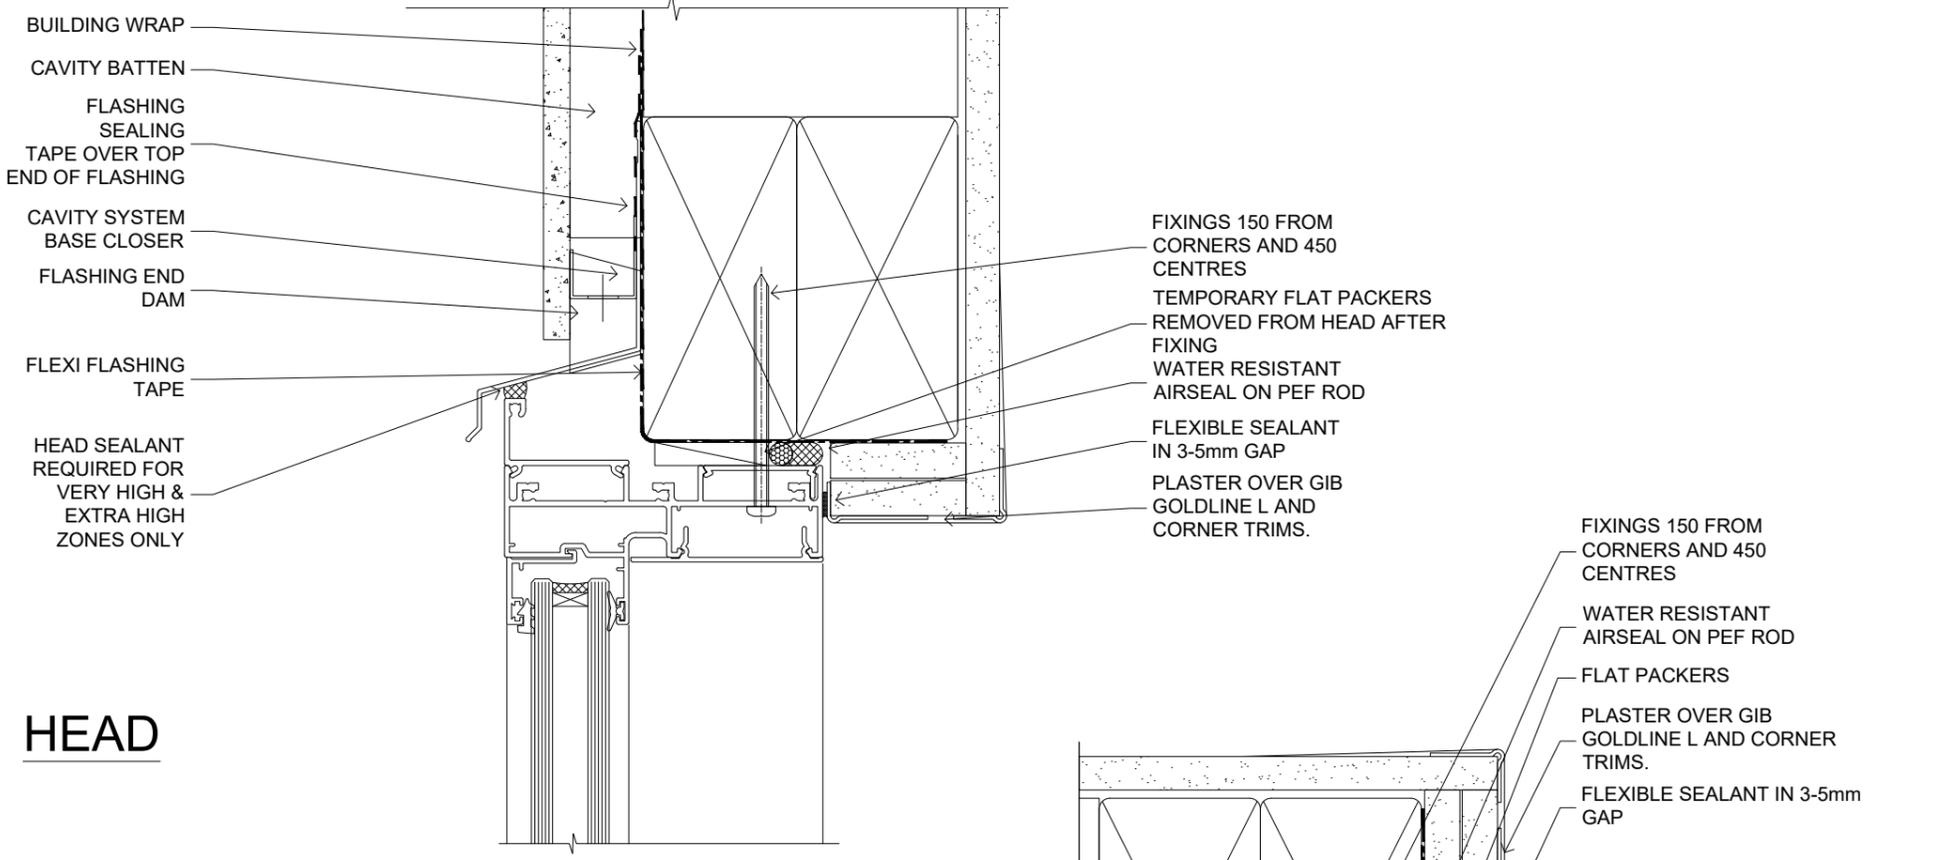


FIBRE CEMENT SHEET WINDOW

FAIRVIEW SYSTEMS LIMITED SPECIFIERS GUIDE 2014 © TECHNICAL SPECIFICATIONS & PROFILE DETAILS SUBJECT TO CHANGE WITHOUT NOTICE

ARCHITECTURAL CUBIC 35, CAVITY CONSTRUCTION,
WINDOW DETAILS

DATE 20.07.2018	SCALE 1:1
REF. AC35 FCW CC 02	

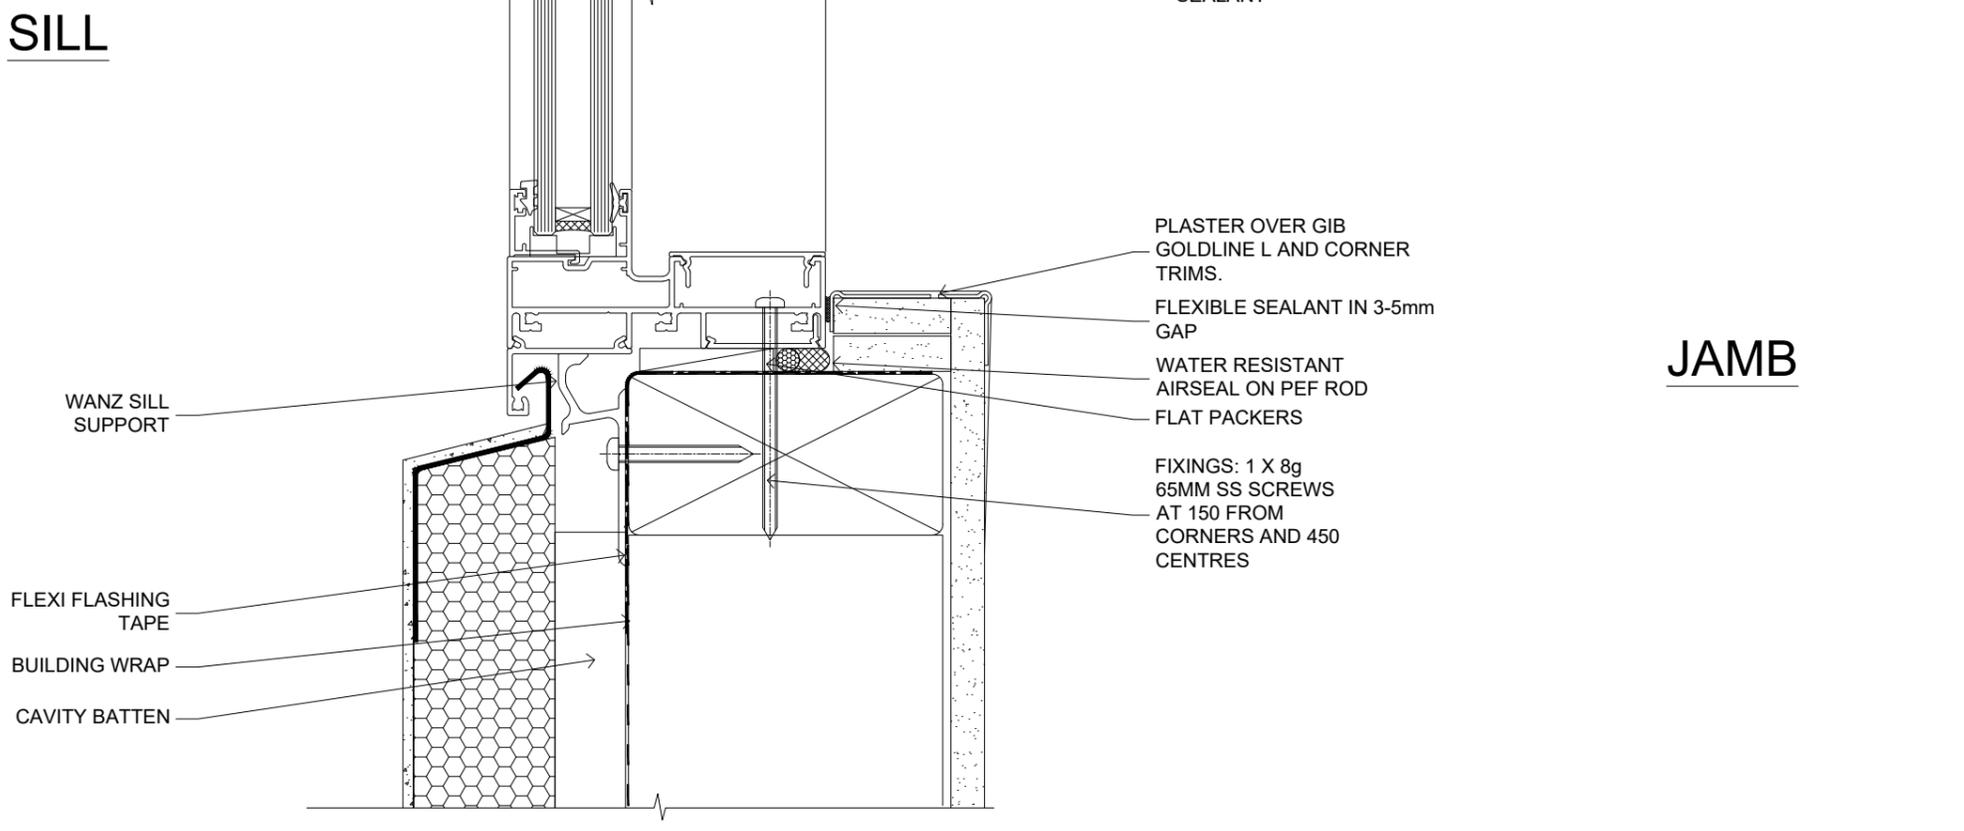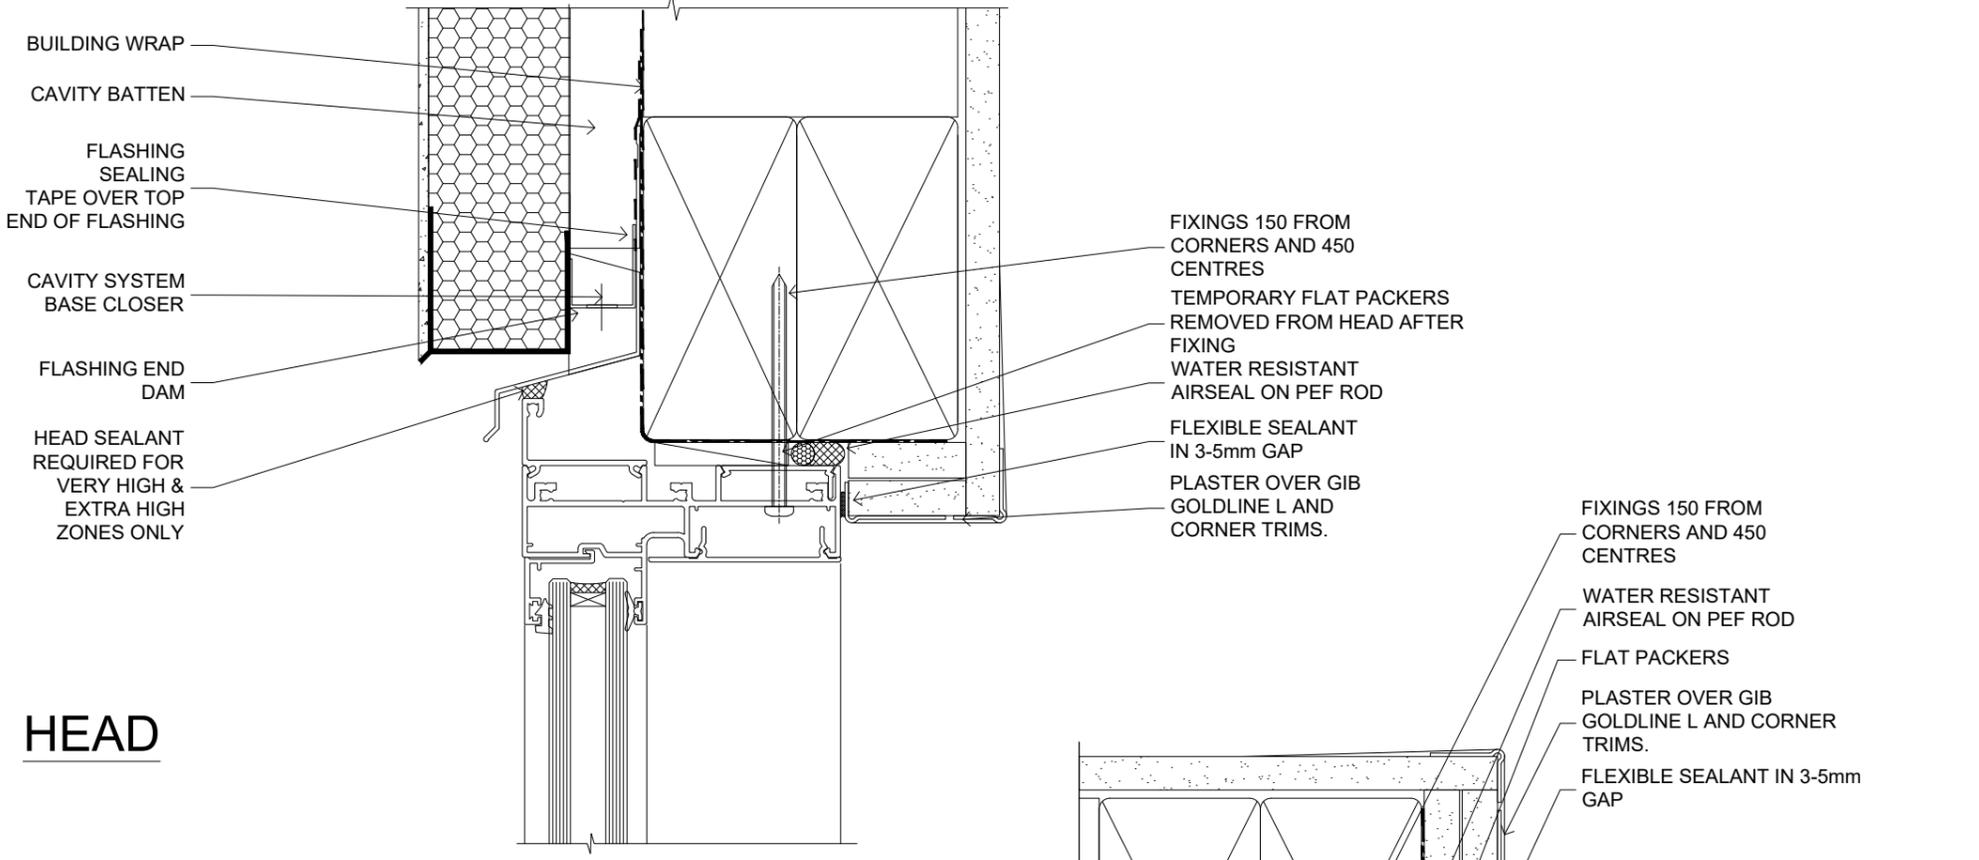

FIBRE CEMENT EIFS RECESSED WINDOW


FAIRVIEW SYSTEMS LIMITED SPECIFIERS GUIDE 2014 © TECHNICAL SPECIFICATIONS & PROFILE DETAILS SUBJECT TO CHANGE WITHOUT NOTICE

ARCHITECTURAL CUBIC 35, CAVITY CONSTRUCTION,
WINDOW DETAILS

DATE
20.07.2018

SCALE
1:1

REF. AC35 FCW CC 03

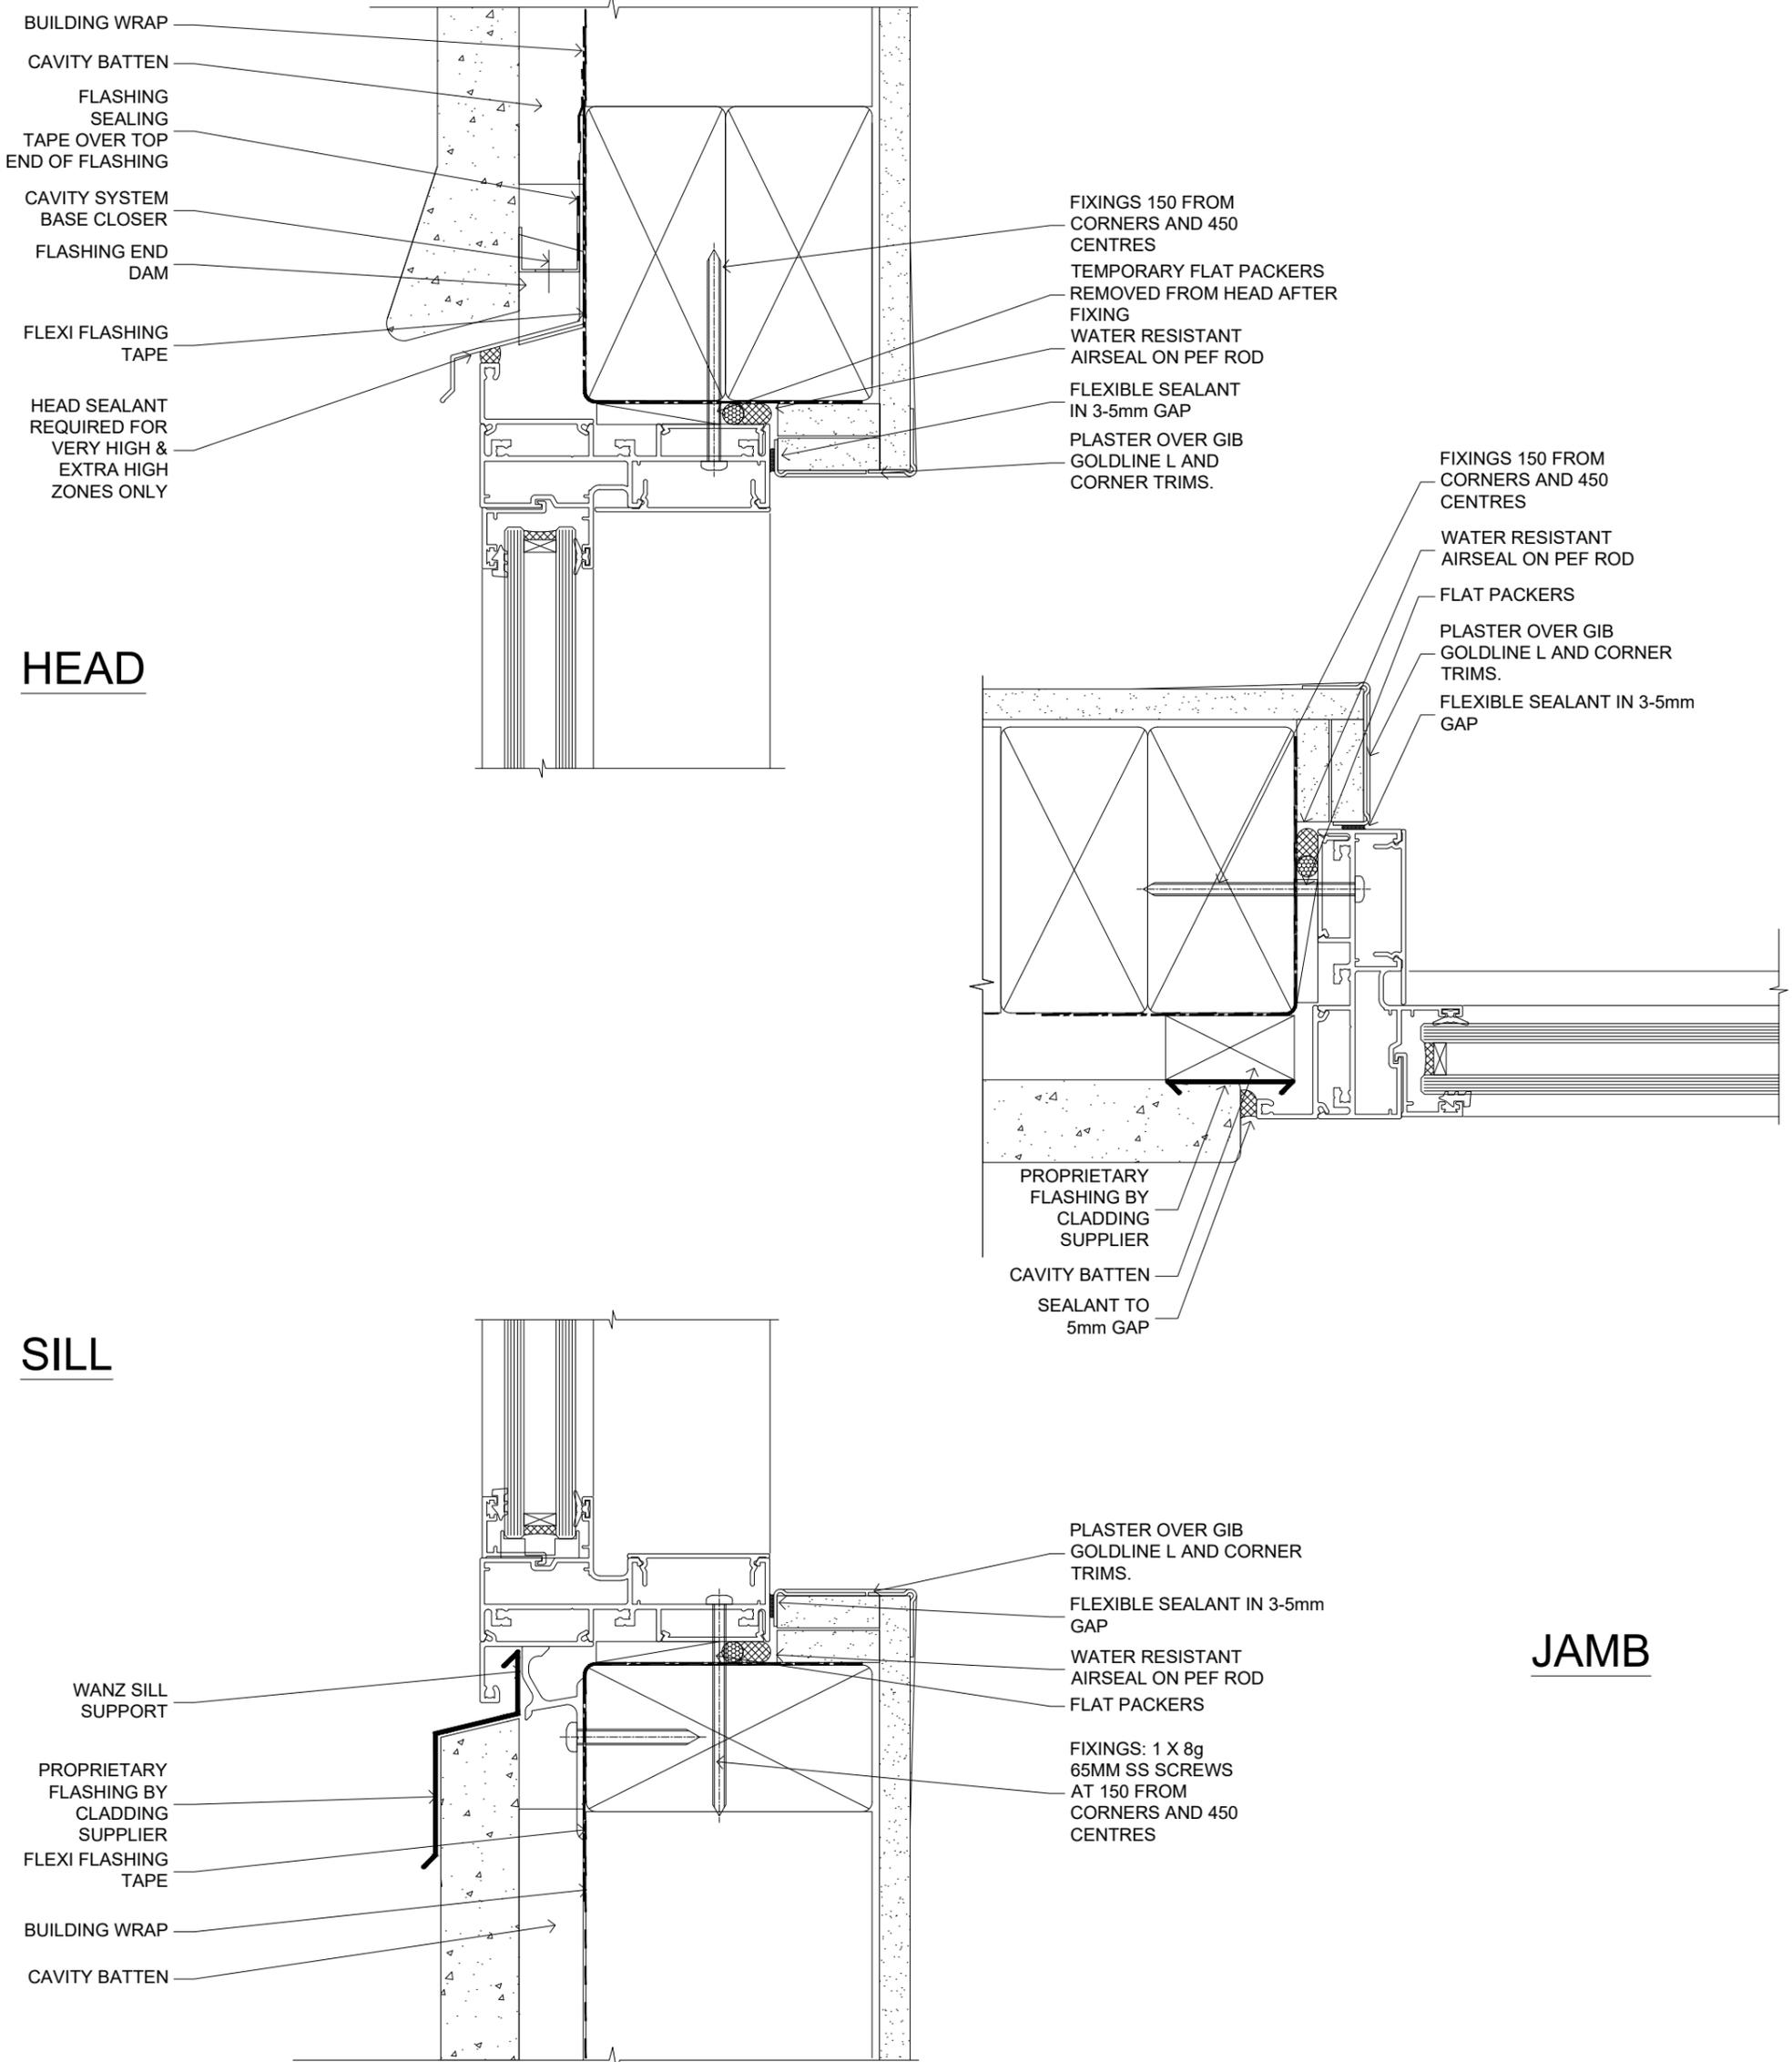

STUCCO RECESSED WINDOW


FAIRVIEW SYSTEMS LIMITED SPECIFIERS GUIDE 2014 © TECHNICAL SPECIFICATIONS & PROFILE DETAILS SUBJECT TO CHANGE WITHOUT NOTICE

ARCHITECTURAL CUBIC 35, CAVITY CONSTRUCTION,
WINDOW DETAILS


DATE
20.07.2018

SCALE
1:1

REF. AC35 FCW CC 04

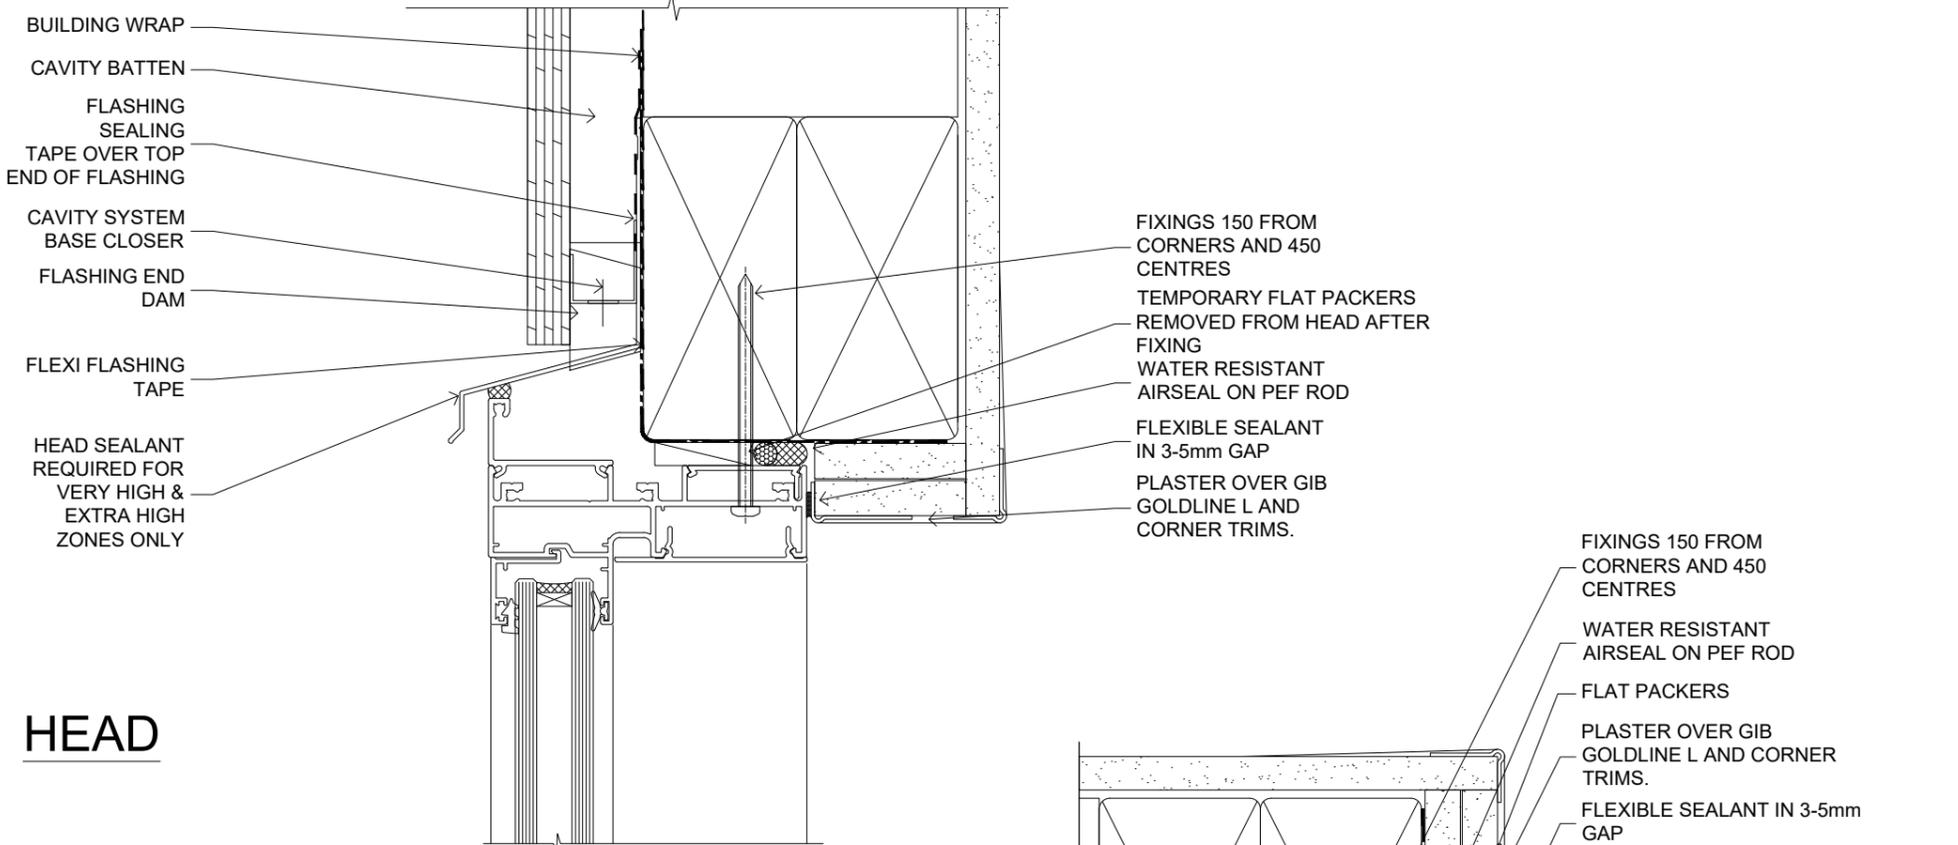

SILL

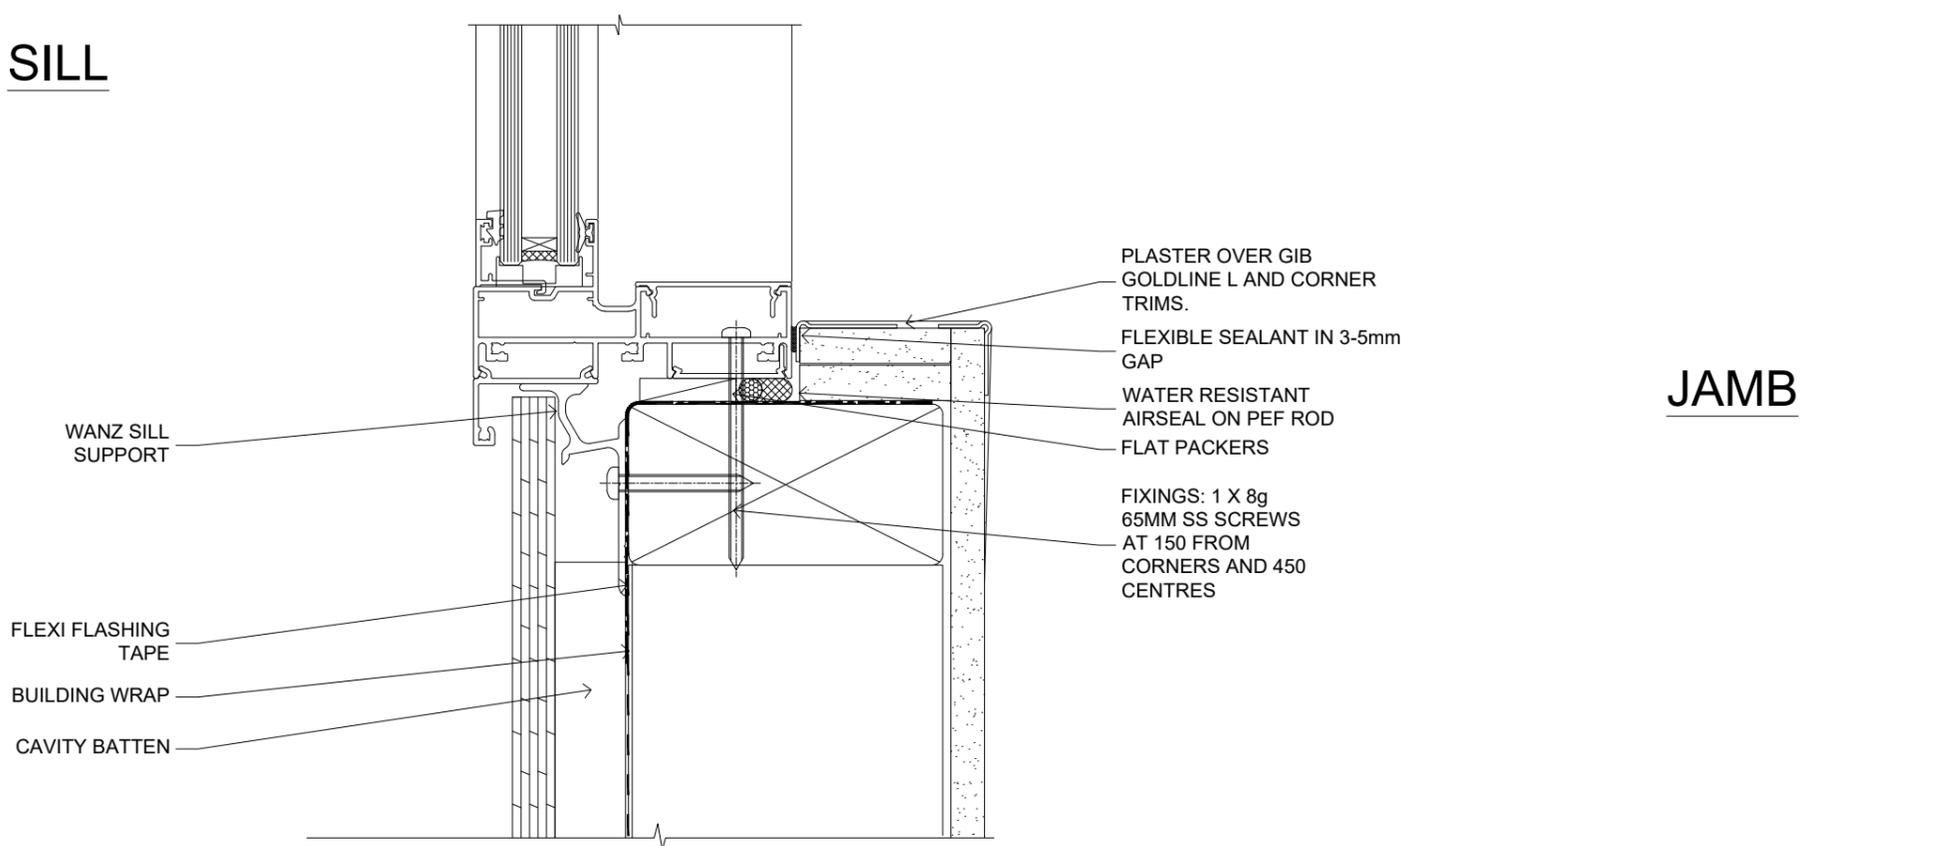


PLYWOOD SHEET WINDOW

FAIRVIEW SYSTEMS LIMITED SPECIFIERS GUIDE 2014 © TECHNICAL SPECIFICATIONS & PROFILE DETAILS SUBJECT TO CHANGE WITHOUT NOTICE

ARCHITECTURAL CUBIC 35, CAVITY CONSTRUCTION, WINDOW DETAILS

DATE 20.07.2018	SCALE 1:1
REF. AC35 FCW CC 05	

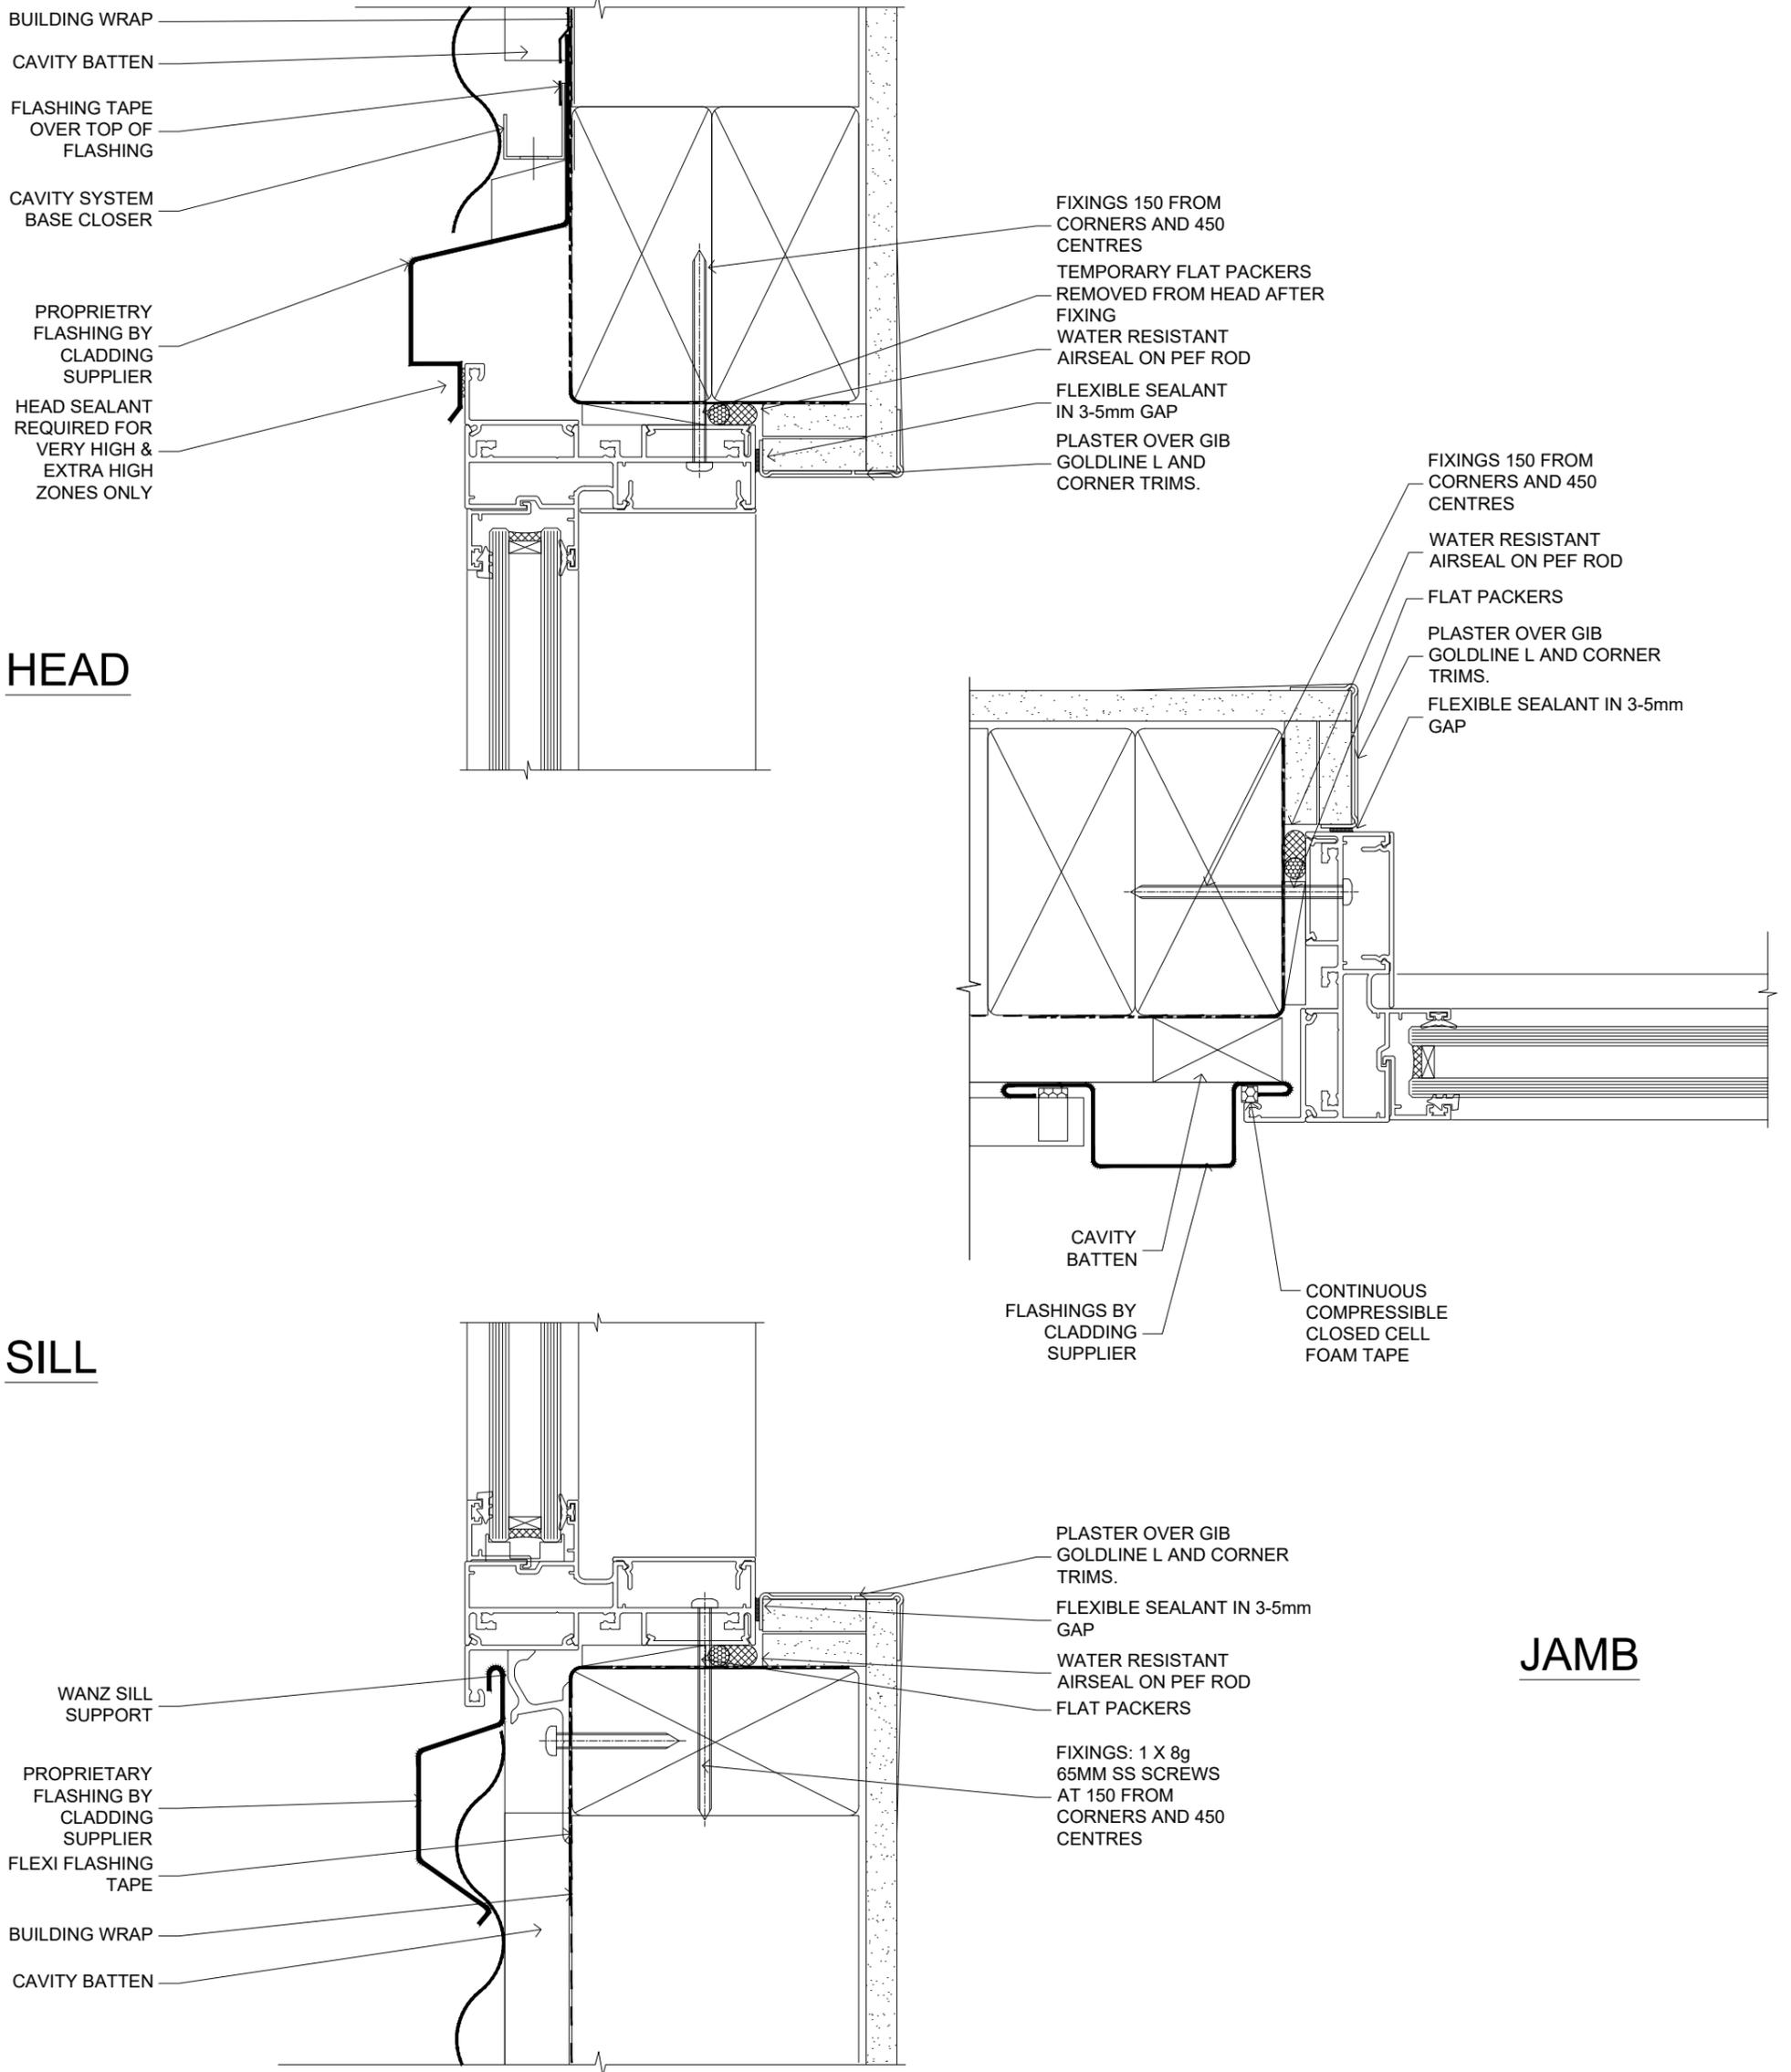

HORIZONTAL PROFILE METAL WINDOW

FAIRVIEW SYSTEMS LIMITED SPECIFIERS GUIDE 2014 © TECHNICAL SPECIFICATIONS & PROFILE DETAILS SUBJECT TO CHANGE WITHOUT NOTICE

ARCHITECTURAL CUBIC 35, CAVITY CONSTRUCTION,
WINDOW DETAILS

DATE
20.07.2018

SCALE
1:1

REF. AC35 FCW CC 06