


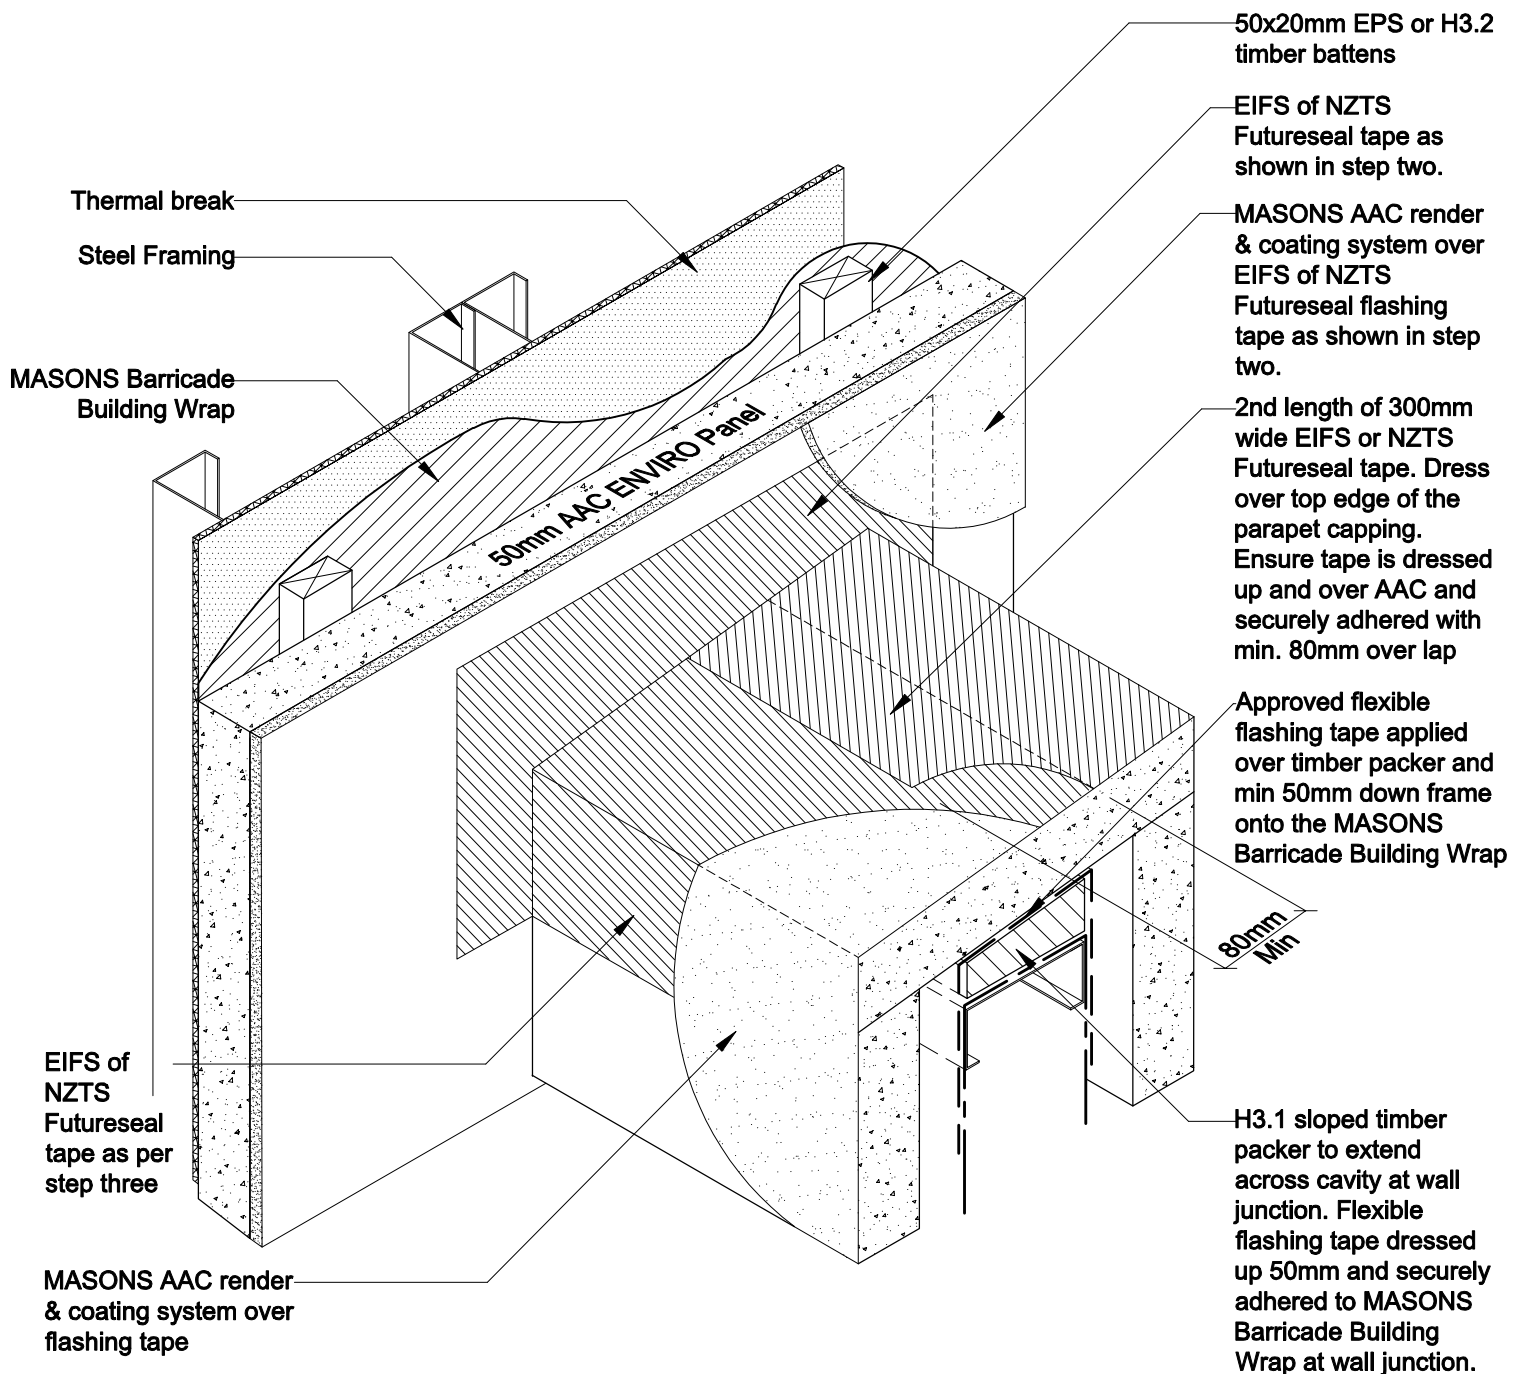

PARAPET / HANDRAIL TO WALL JUNCTION ENVIRO Panel Capping Step 4

Detail 56C NTS

**MASONS ENVIRO AAC ON 20mm CAVITY
STEEL FRAME**